




COMMONWEALTH OF KENTUCKY

DEPARTMENT OF HIGHWAYS

PLANS OF PROPOSED PROJECT JEFFERSON County

US 31E/150
FD52 056 031 E 014-016

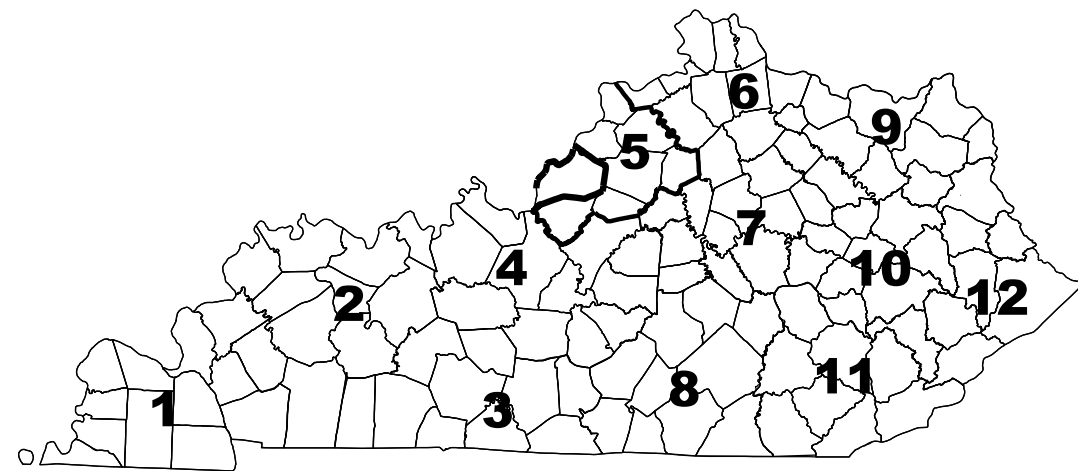

BEGIN PROJECT
US 31E/150
M.P. 14.390
STA. 1+53.40

LAYOUT MAP

END PROJECT
US 31E/150
M.P. 15.882
US 31E STA. 80+92.87

PRELIMINARY
SUBJECT TO CHANGE

THIS PROJECT IS ON THE NH SYSTEM

THE CONTROL OF ACCESS ON THIS
PROJECT SHALL BE BY PERMIT

THESE PLANS DEPICT THE
PRELIMINARY LOCATIONS OF
TREE WELLS AND PLANTERS

DESIGN CRITERIA

CLASS OF HIGHWAY PRINCIPAL ARTERIAL
TYPE OF TERRAIN LARGE URBANIZED AREA
DESIGN SPEED 35
REQUIRED NPSD X
REQUIRED PSD X
LEVEL OF SERVICE X
ADT PRESENT (2012) 22376
ADT FUTURE (X) X
DHV 2237.6
D % X
T % 5.879

GEOGRAPHIC COORDINATES

LATITUDE 38 DEGREES 14 MINUTES 10.06 SECONDS NORTH
LONGITUDE 85 DEGREES 43 MINUTES .615 SECONDS WEST

DESIGNED

% RESTRICTED SD X
LEVEL OF SERVICE X
MAX. DISTANCE W/O PASSING X

INDEX OF SHEETS

SHEET NUMBER DESCRIPTION
T001 LAYOUT SHEET
T002 GENERAL SUMMARY
T003-T017 PAVEMENT MARKING PLAN SHEETS

STANDARD DRAWINGS

US 31E/150

LENGTH <u>8094.1</u> LIN. FT. <u>1.53</u> MILES ADDED ☐ DEDUCTED ☐ FOR EQUALITIES <u>X</u> LIN. FT. NOT INCLUDED RAILROAD CROSSINGS NO. <u>X</u> LIN. FT. BRIDGES <u>X</u> LIN. FT. <u>X</u> <u>X</u>	LENGTH <u>X</u> LIN. FT. <u>X</u> MILES ADDED ☐ DEDUCTED ☐ FOR EQUALITIES <u>X</u> LIN. FT. NOT INCLUDED RAILROAD CROSSINGS NO. <u>X</u> LIN. FT. BRIDGES <u>X</u> LIN. FT. <u>X</u> <u>X</u>
---	---	---	---

PROJECT NUMBER: 05-09030.00

PROJECT DESCRIPTION: ASPHALT RESURFACING WITH INSTALLATION OF CURB
EXTENSIONS AND PEDESTRIAN IMPROVEMENTS ALONG
US 31E/150

RECOMMENDED BY: KEVIN BAILEY, PE X
PROJECT MANAGER DATE:

PLAN APPROVED BY: _____
STATE HIGHWAY ENGINEER DATE:

LETTING DATE: 5/4/2022


ITEM NO. 05-09030.00 COUNTY OF JEFFERSON

SHEET NO. T001

Corporate Limits			ADA Ramp		Headstone		Sign group (4)	
County Line			Anchor Pole		Interstate Shield		Station Stamp	
Easement			Benchmark		Iron Pin		Storm Manhole	
Fence COA			Bike Lane Symbol		Light Pole		Stub Power	
Mineral Parcel			Bollard		Low Wire		Stub Telephone	
Property Line			Centerline		Mag Nail		Survey Cross Notch	
Right of Way Line			Centerline Stationing		Mailbox		Survey Curb Notch	
All Overhead Utility Lines			Control Monument		Manhole		Survey Nail	
Electric Line Underground			Control Point		Mile Marker Post		Survey Spike	
Electric Line Underground Duct			Core Hole		Mineral Parcel		Survey Stone Marker	
Gas Main			Crash Cushion TY 6 D		Misc Location Point		Swamp	
Sanitary Force Main			Crash Cushion TY 6 A		Monitoring Well		Telephone Booth	
Telephone Underground Cable			Crash Cushion TY 9A		Parking Meter		Telephone Junction Box	
Telephone Underground Duct			Crash Cushion TY 9		Pedestrian Signal		Telephone Line Overhead	
Fiber Optic Cable			Cross Notch		Pins/Pipes		Telephone Manhole	
Television Line Underground			Curb Box Inlet		PK Nail		Telephone Pedestal	
Water Main			Curb Notch		Pole		Telephone Pole	
Storm Sewer			Combination Pole		Pole (Light)		Temporary Benchmark	
Cable Guardrail			Delineator Post		Post		Traffic Light	
Ditch			Drop Box		Power Pole		Traffic Signal Control Box	
Edge of Water			Existing Spring		Quarry		Traffic Signal Junction Box	
Fence Hedge			Electric Manhole		Random (Ground Shot)		Traffic Signal Pole	
Fence			Electric Meter		Railroad Mile Marker		Traverse Point	
Flow Line/Thalweg/Int. Stream or Ditch			Electric Pedestal		Railroad Spike		Tree	
Guardrail			Electric Pole		Right of Way Marker		TV Junction Box	
Railroad			Electric Junction Box		Right of Way Monument		Utility Pole	
Shrub Line			Fire Hydrant		RW Parcel		Underground Storage Tank	
Sink Hole			Flag Pole		Sanitary Cleanout		Utility Test Hole	
Tree Line			Force Main Sewer Valve		Sanitary Manhole		Water Line Marker	
Wall (WSM or DSM)			Fuel Tank Inlet		Satellite Dish		Water Meter	
Blue Line Stream			Fuel Tank Vent		Septic Tank Cleanout		Water Spigot	
Lakes and Ponds			Gasline Marker		Service Pole		Water Valve	
Regulated Floodway			Gas Meter		Sewer Air Release Valve		Water Well	
RDZ Line			Gas Monitoring Well		Shrub		Yard Light	
			Gas Valve		Sign		Yard Sprinkler	
			Gas Vent		Sign Post (Single)		Yard Sprinkler Water Valve	
			Gas Well		Sign with 2 posts			
			Guidewires & Anchors					

	BASE MOUNTED CONTROLLER
	POLE MOUNTED CONTROLLER
	STEEL STRAIN POLE
	WOOD POLE
	PEDESTAL POLE
	JUNCTION BOXES TYPES A, B, & C (AS DESIGNATED)
	PEDESTRIAN DETECTOR
	SIGNAL HEAD
	PEDESTRIAN HEAD
	SCHOOL FLASHER OR 5 SECTION
	LOOP DETECTOR
	1 1/4" SCHEDULE 80 PVC CONDUIT (UNLESS OTHERWISE NOTED)

<u>SHADING</u>	
	MILLING AND RESURFACING
	SIDEWALK/ASPHALT REMOVAL FOR TREE WELLS
	PROPOSED SIDEWALK
	TEMPORARY MULCH (OR OTHER FILL PER ENGINEER'S DIRECTION)

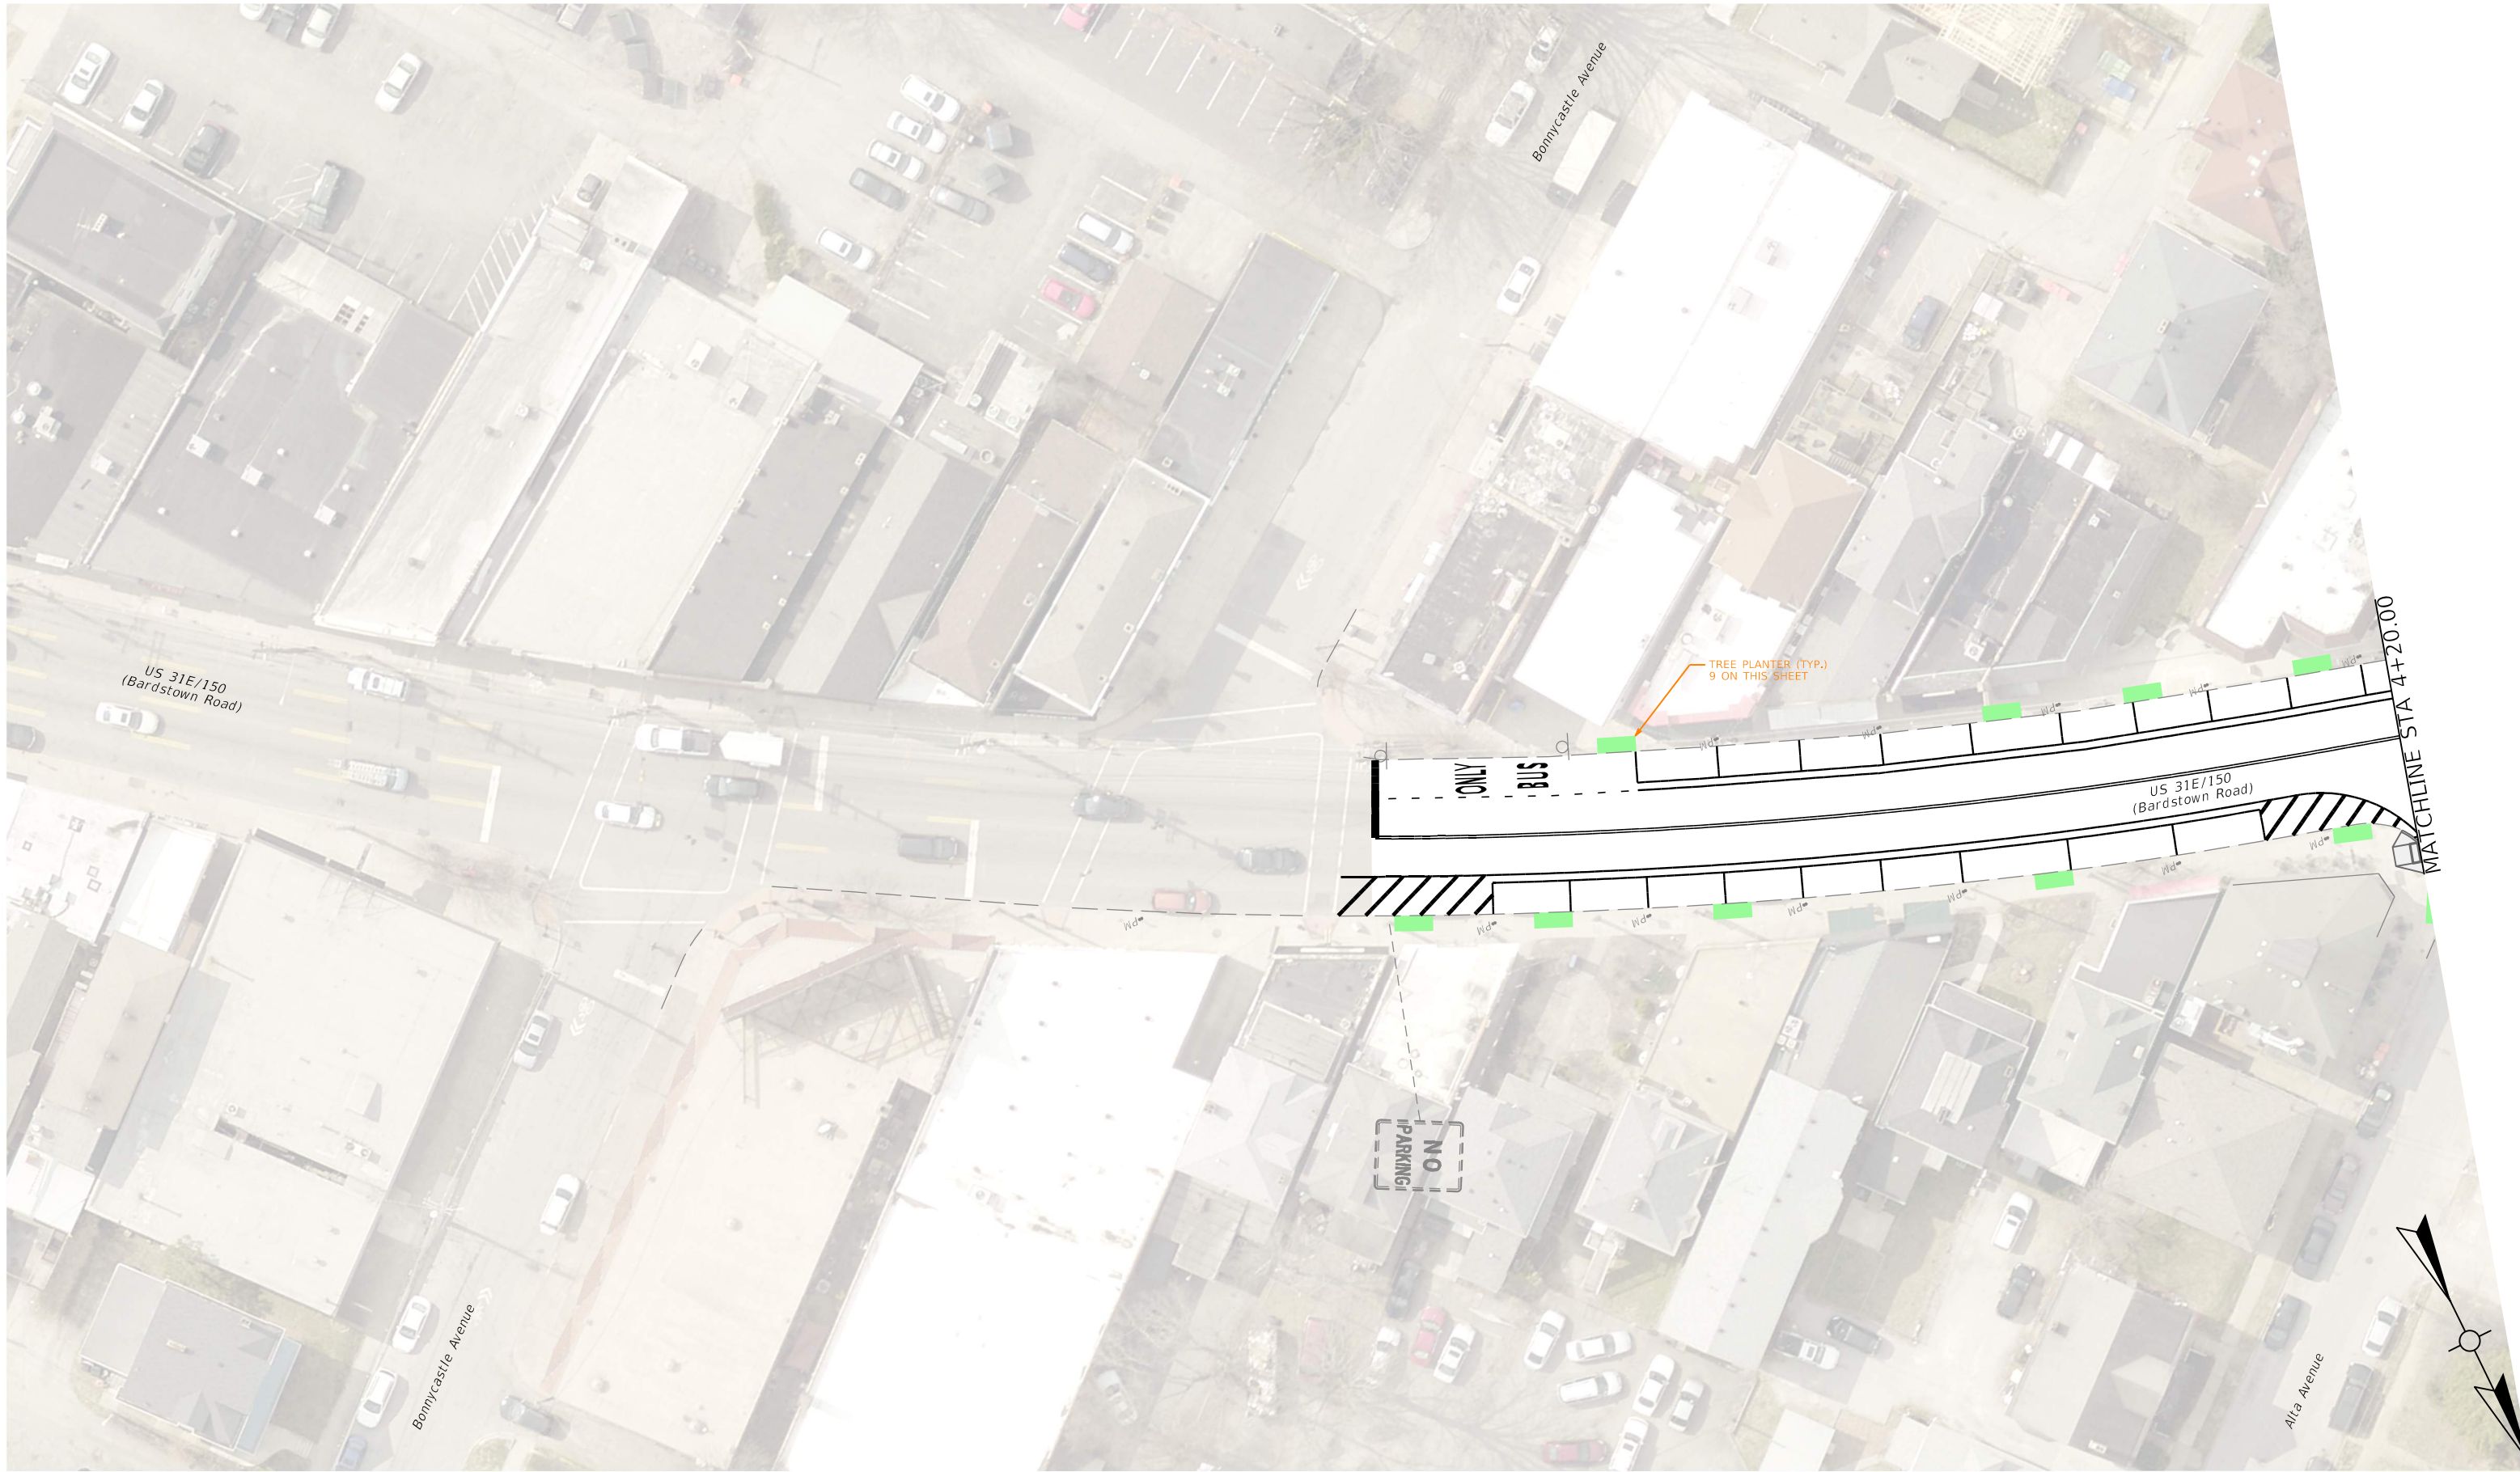

COMMONWEALTH OF KENTUCKY
DEPARTMENT OF HIGHWAYS




USER: andrew.perez

DRAWING TITLE: PAVEMENT MARKING PLAN SHEET

DATE PLOTTED: 9/7/2005 7:08:02 PM


HORIZONTAL SCALE
SCALE: 1" = 20'

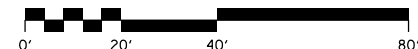

FILE NAME: C:\PWORK\KYTC_ANDREW.PEREZ\1969146\05_09030_00_T_PLAN.DGN

STA 00+00 TO 04+20

ITEM NO. 05-09030.00 COUNTY OF JEFFERSON
SHEET NO. T003

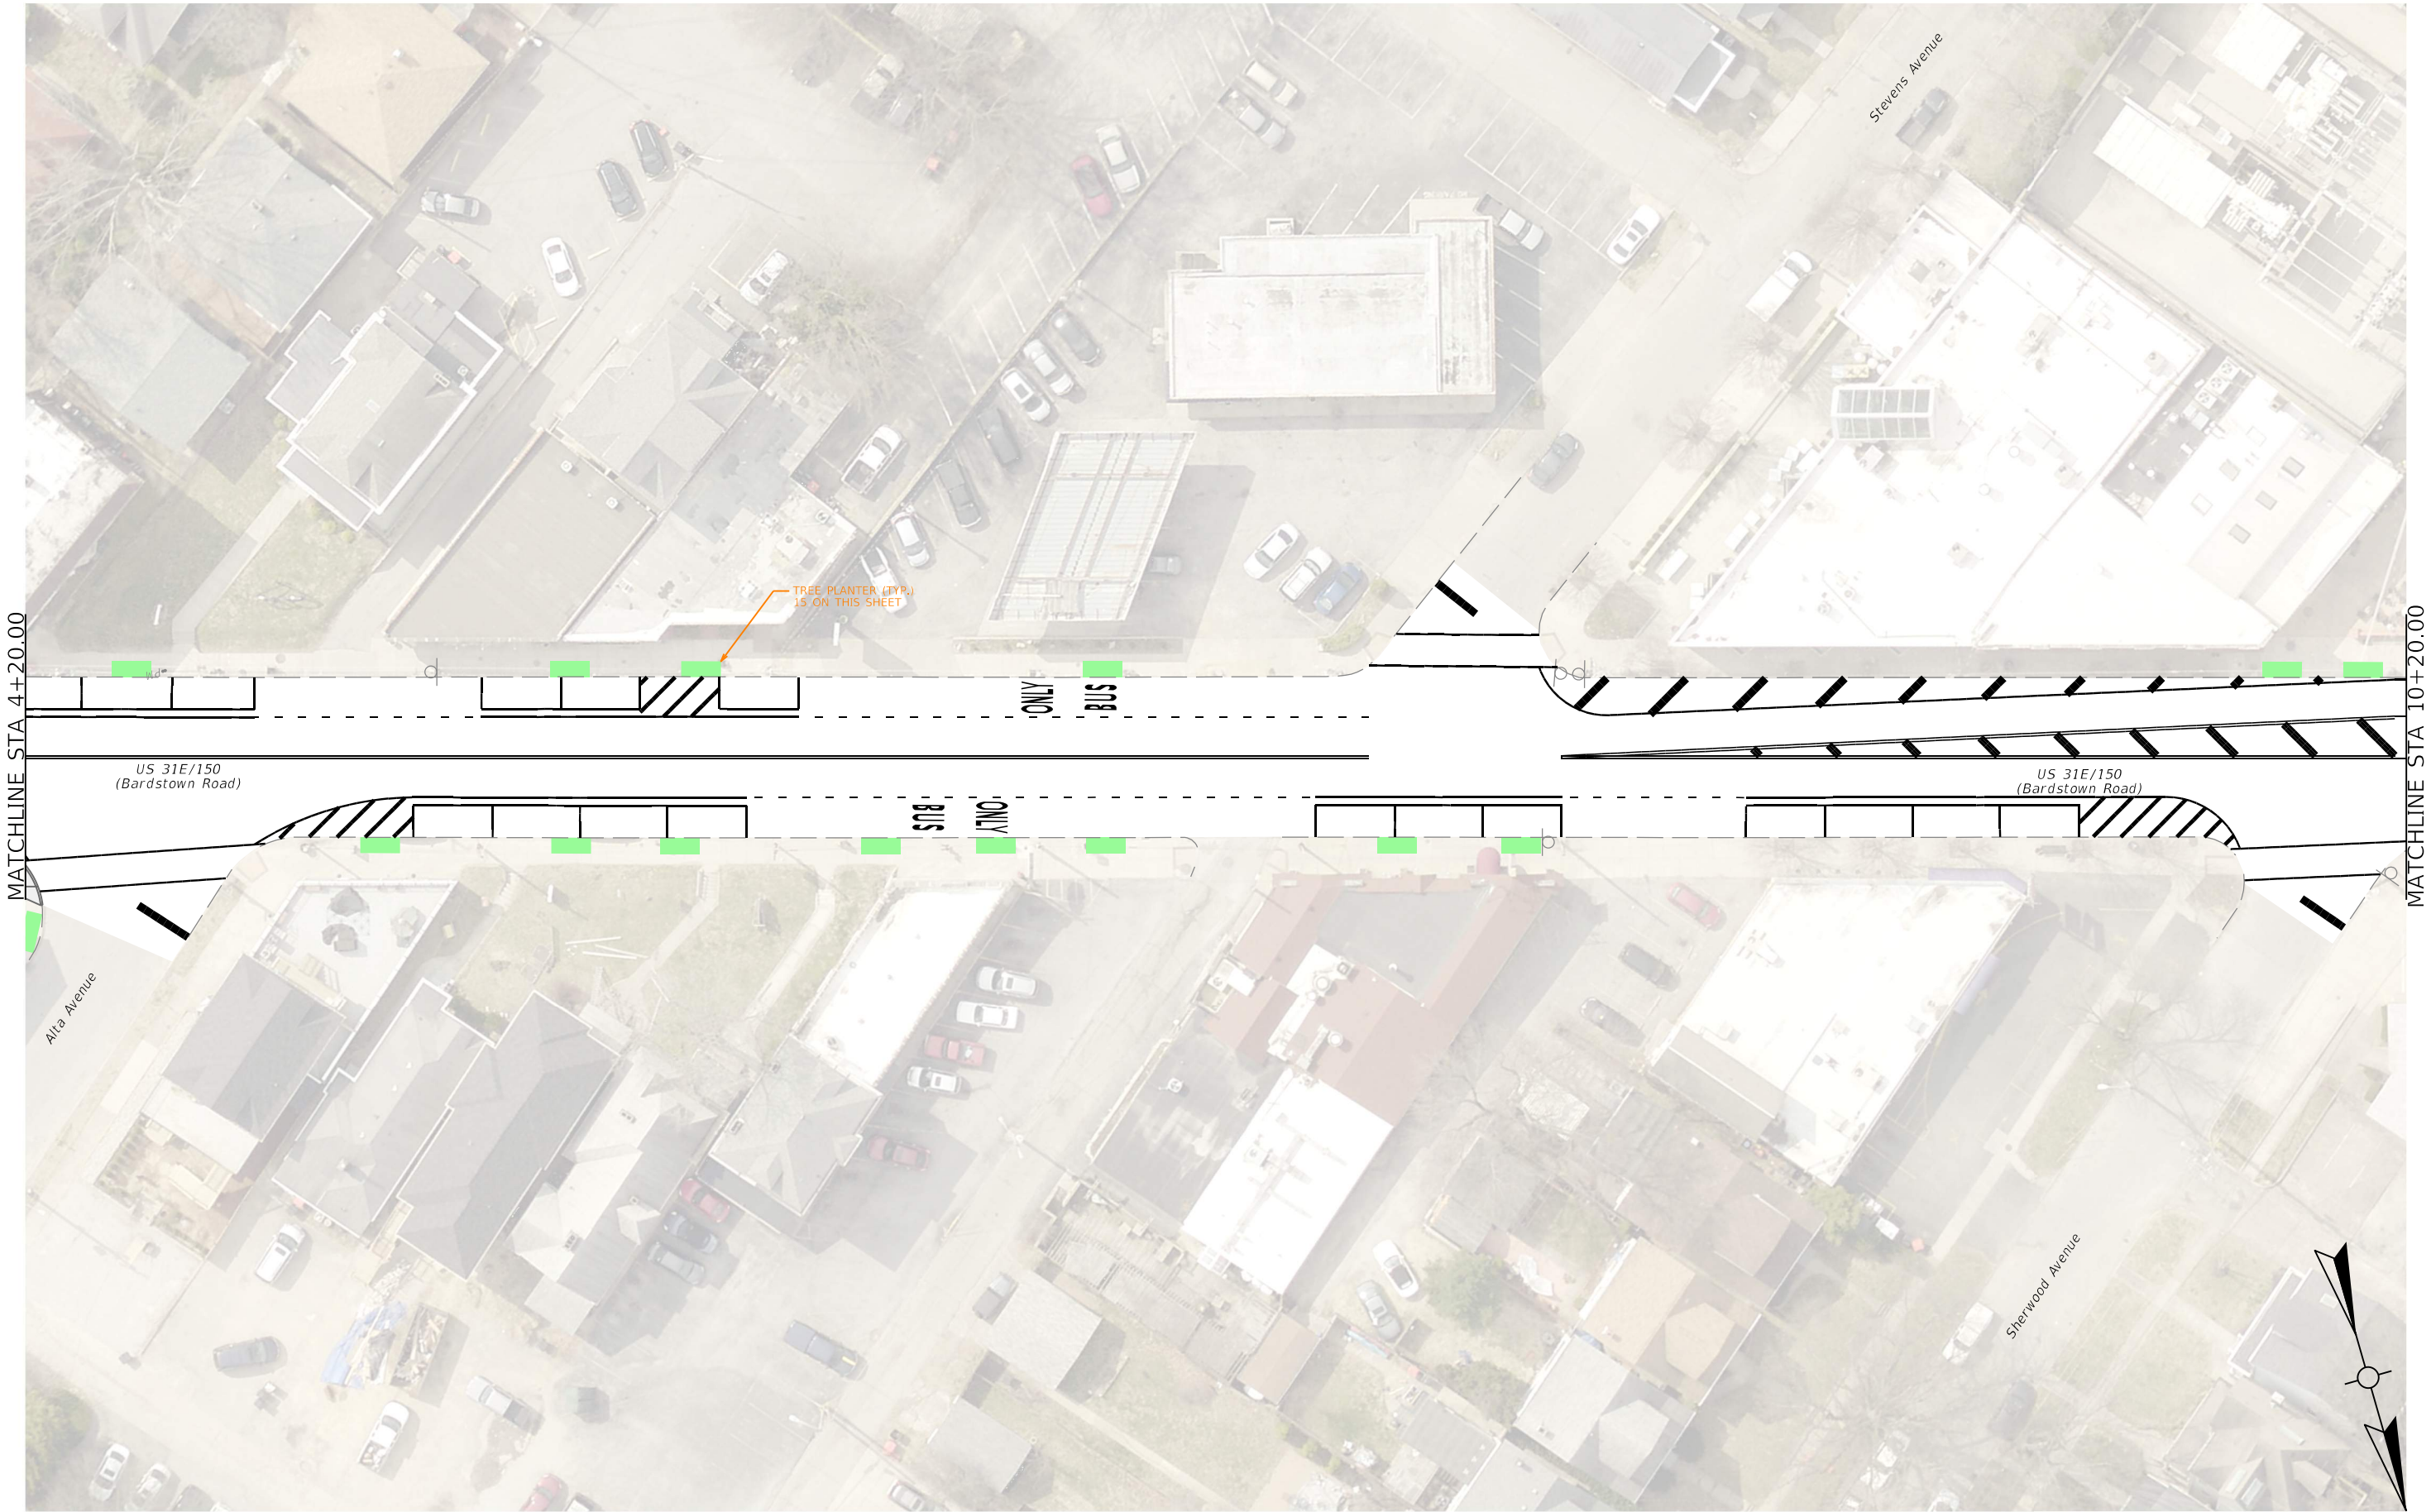


COMMONWEALTH OF KENTUCKY
DEPARTMENT OF HIGHWAYS




DRAWING TITLE: PAVEMENT MARKING PLAN SHEET

HORIZONTAL SCALE
SCALE: 1" = 20'

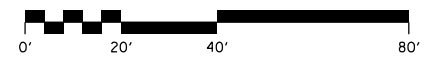

STA 04+20 TO 10+20

ITEM NO. 05-09030.00	COUNTY OF JEFFERSON
SHEET NO. T004	

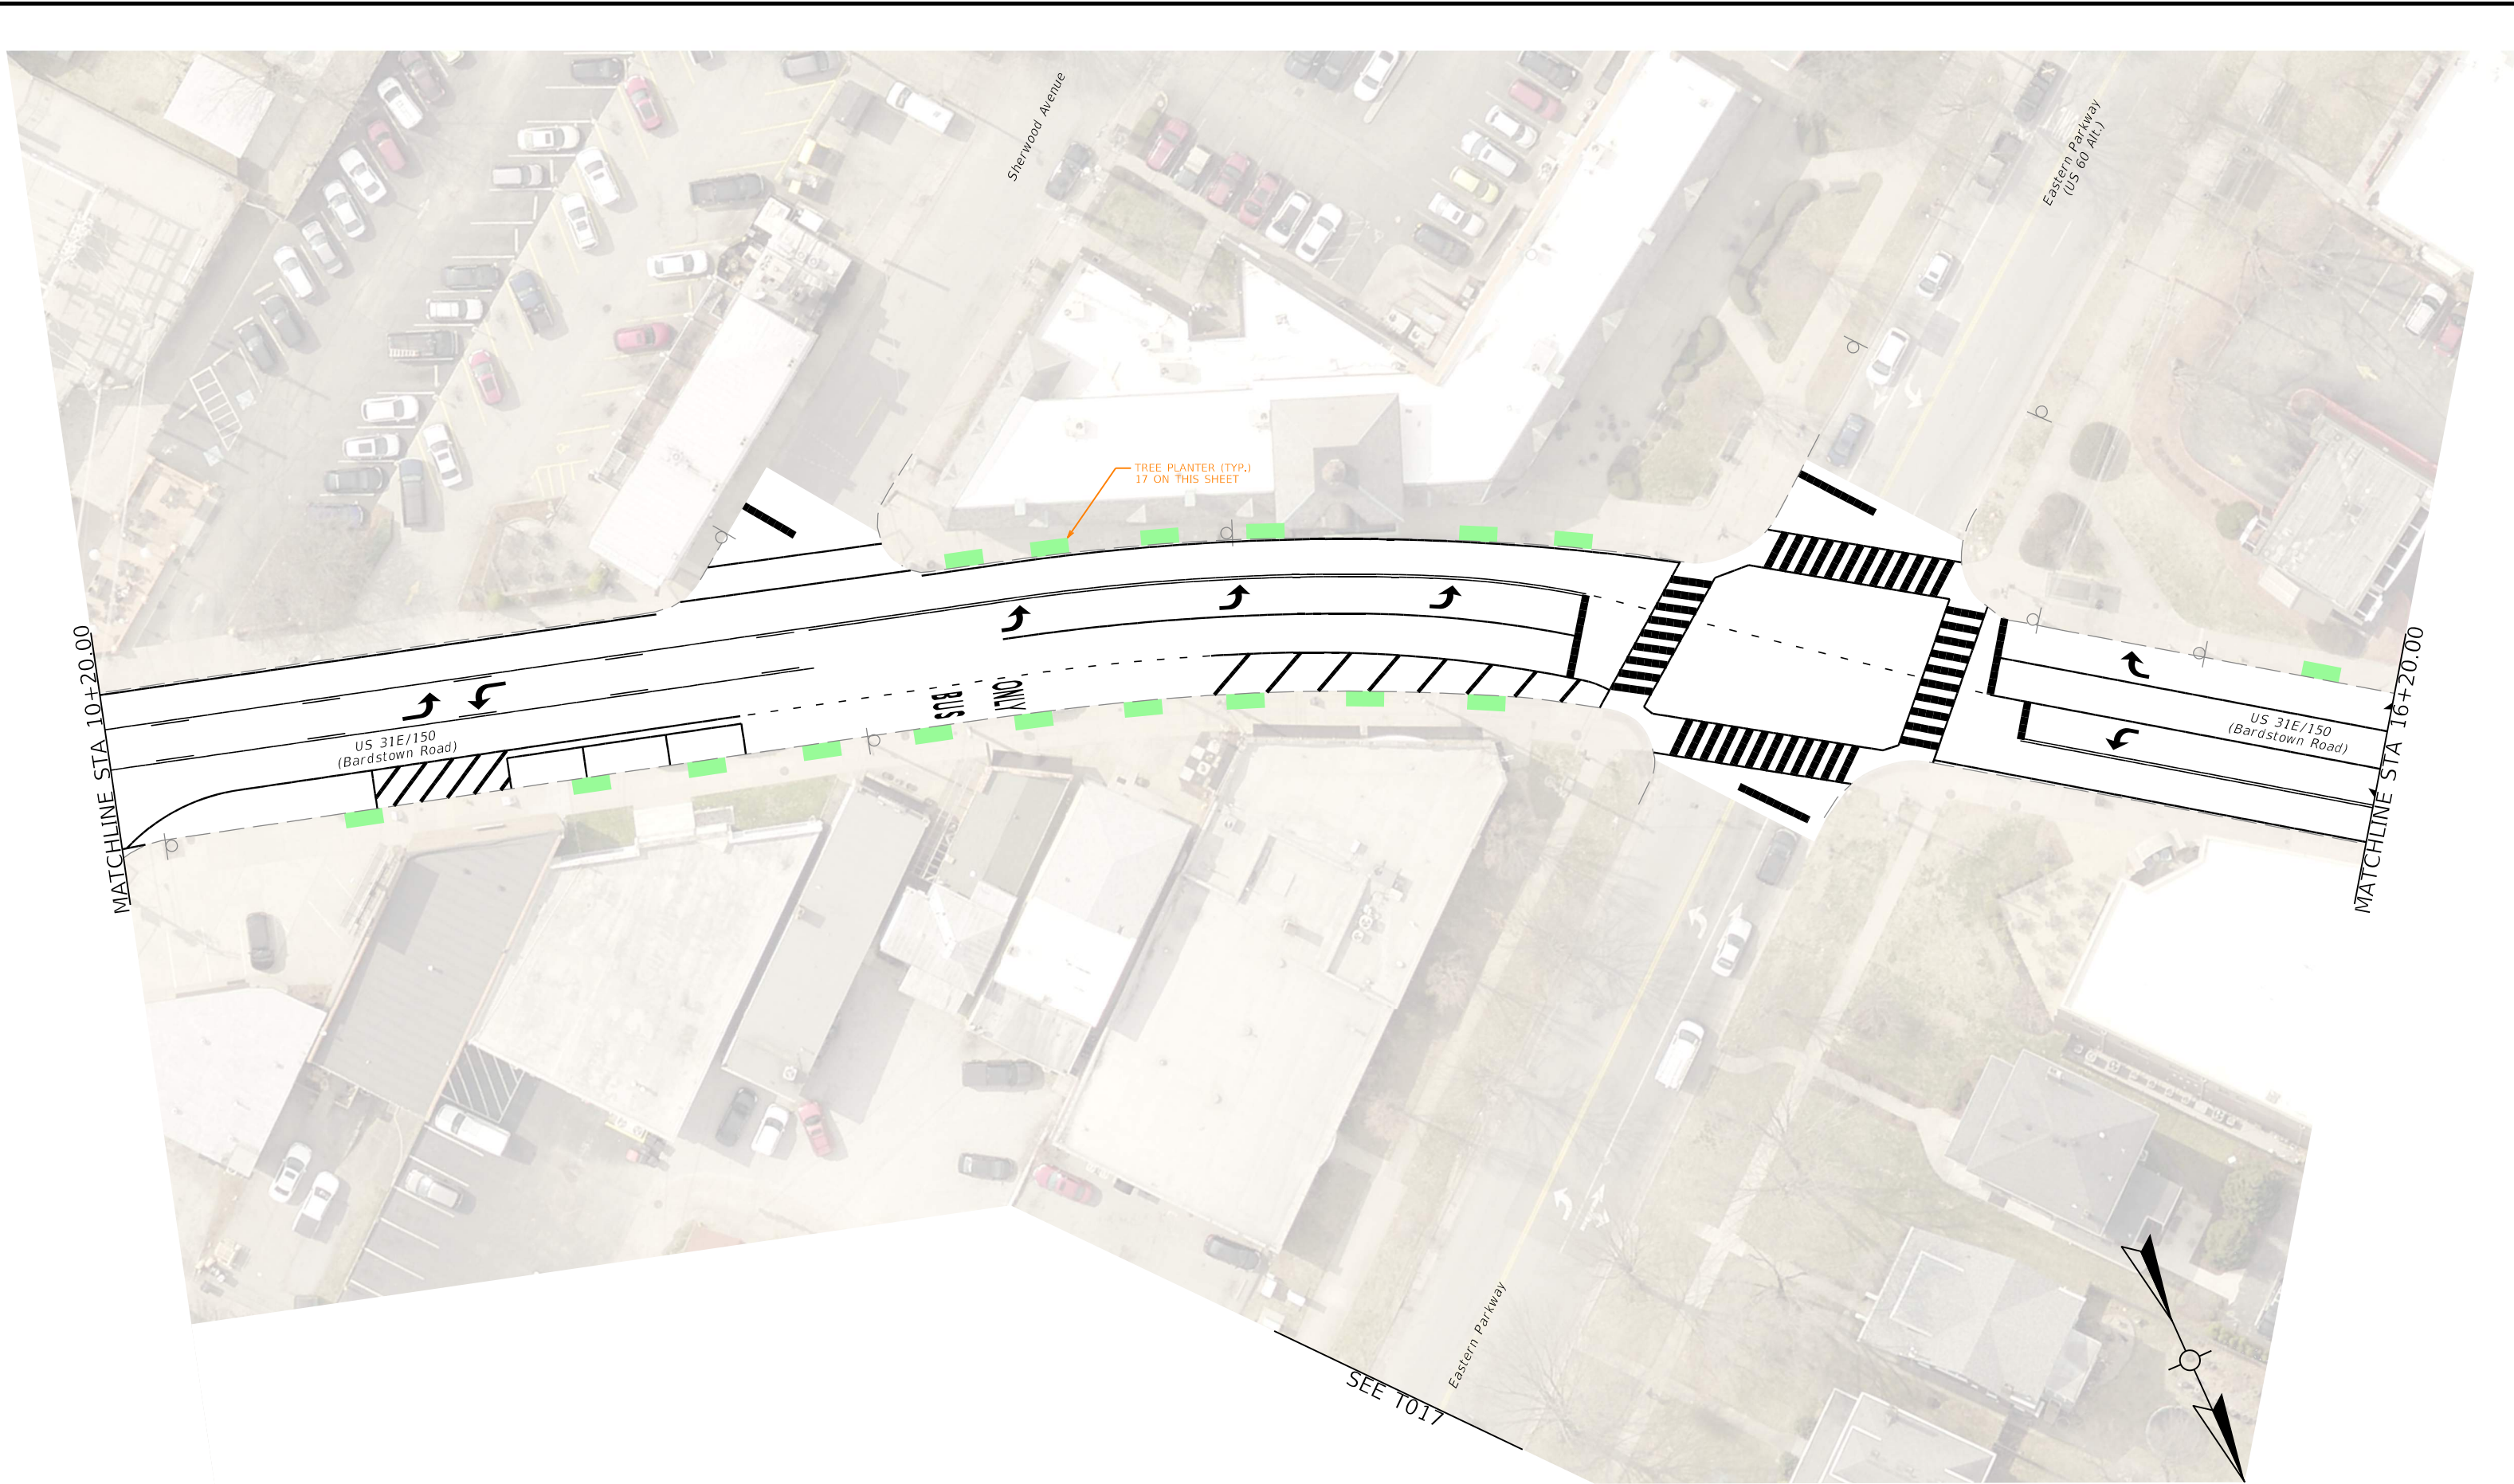

COMMONWEALTH OF KENTUCKY
DEPARTMENT OF HIGHWAYS




USER: zachary.cassidy

DRAWING TITLE: PAVEMENT MARKING PLAN SHEET

DATE PLOTTED: 9/7/2005 7:08:02 PM

HORIZONTAL SCALE
SCALE: 1" = 20'

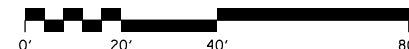


FILE NAME: C:\PWORK\KYTC_ZACHARY.CASSIDY\1969146\05_09030_00_T_PLAN.DGN

STA 10+20 TO 16+20

ITEM NO. 05-09030.00 COUNTY OF JEFFERSON
SHEET NO. T005

OpenRoads Designer v10.16.0.80

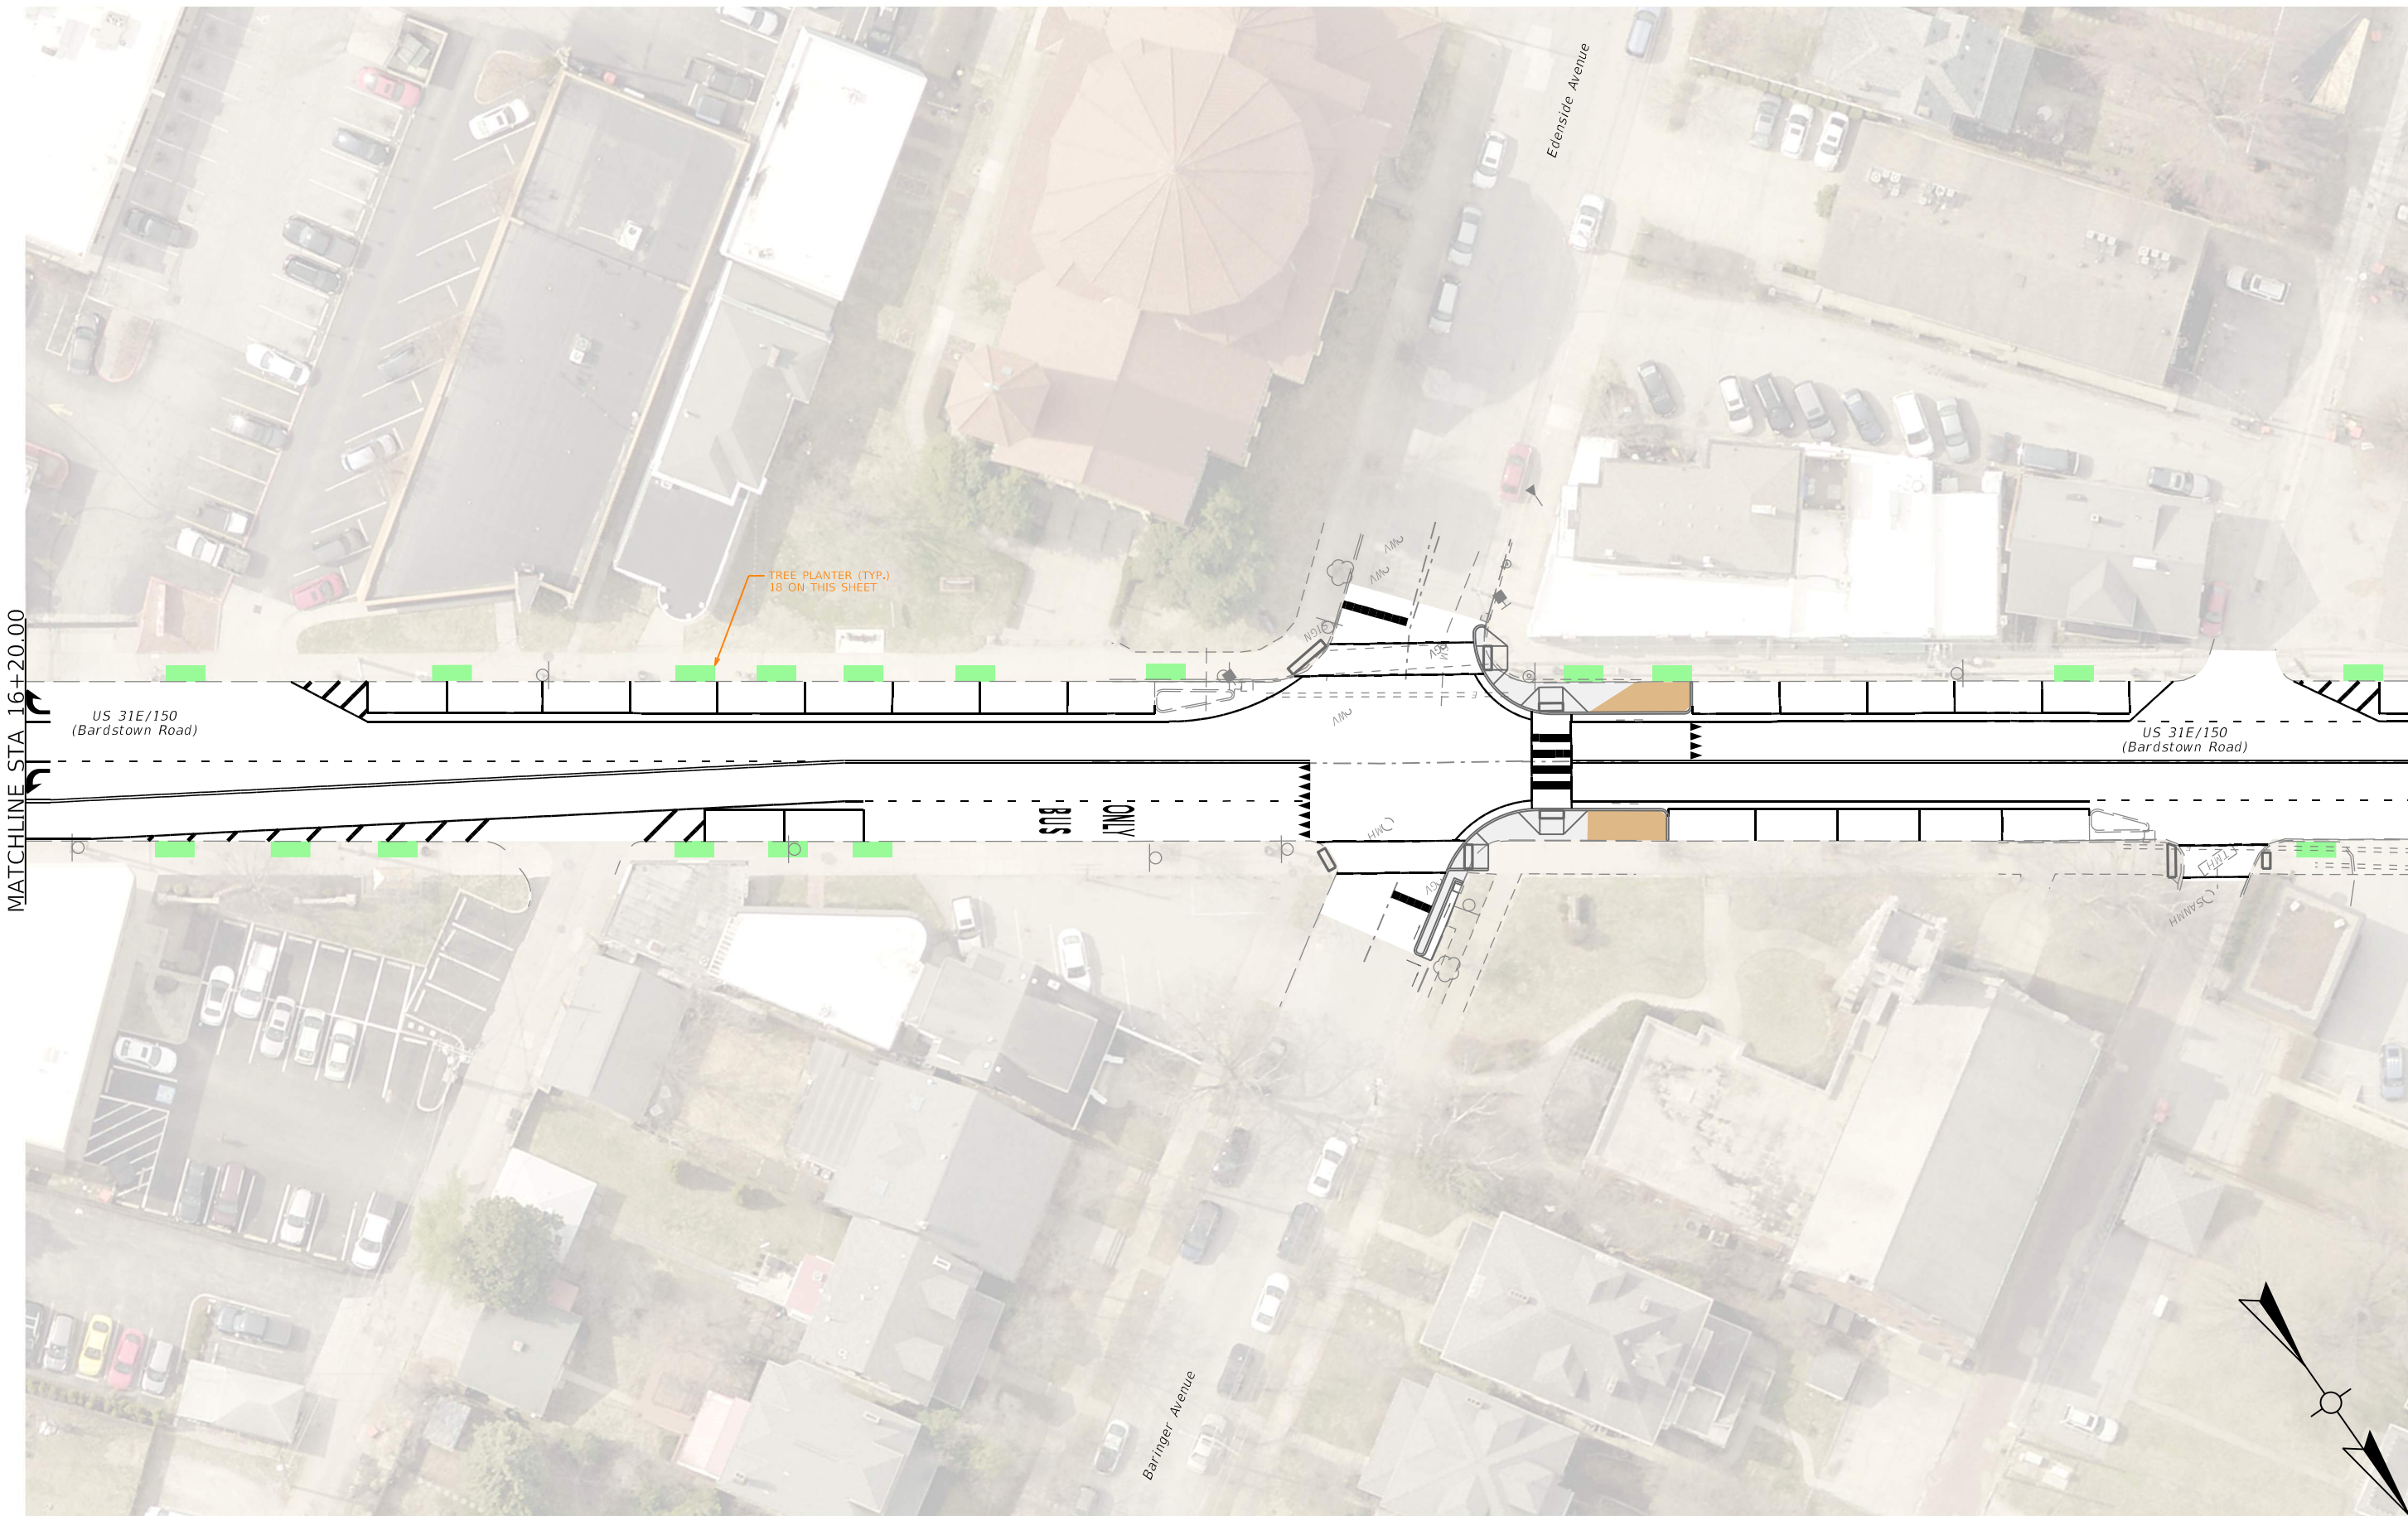


COMMONWEALTH OF KENTUCKY
DEPARTMENT OF HIGHWAYS




DRAWING TITLE: PAVEMENT MARKING PLAN SHEET


HORIZONTAL SCALE
SCALE: 1" = 20'

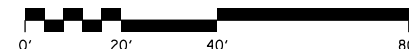

STA 16+20 TO 22+20

ITEM NO. 05-09030.00 COUNTY OF JEFFERSON
SHEET NO. T006

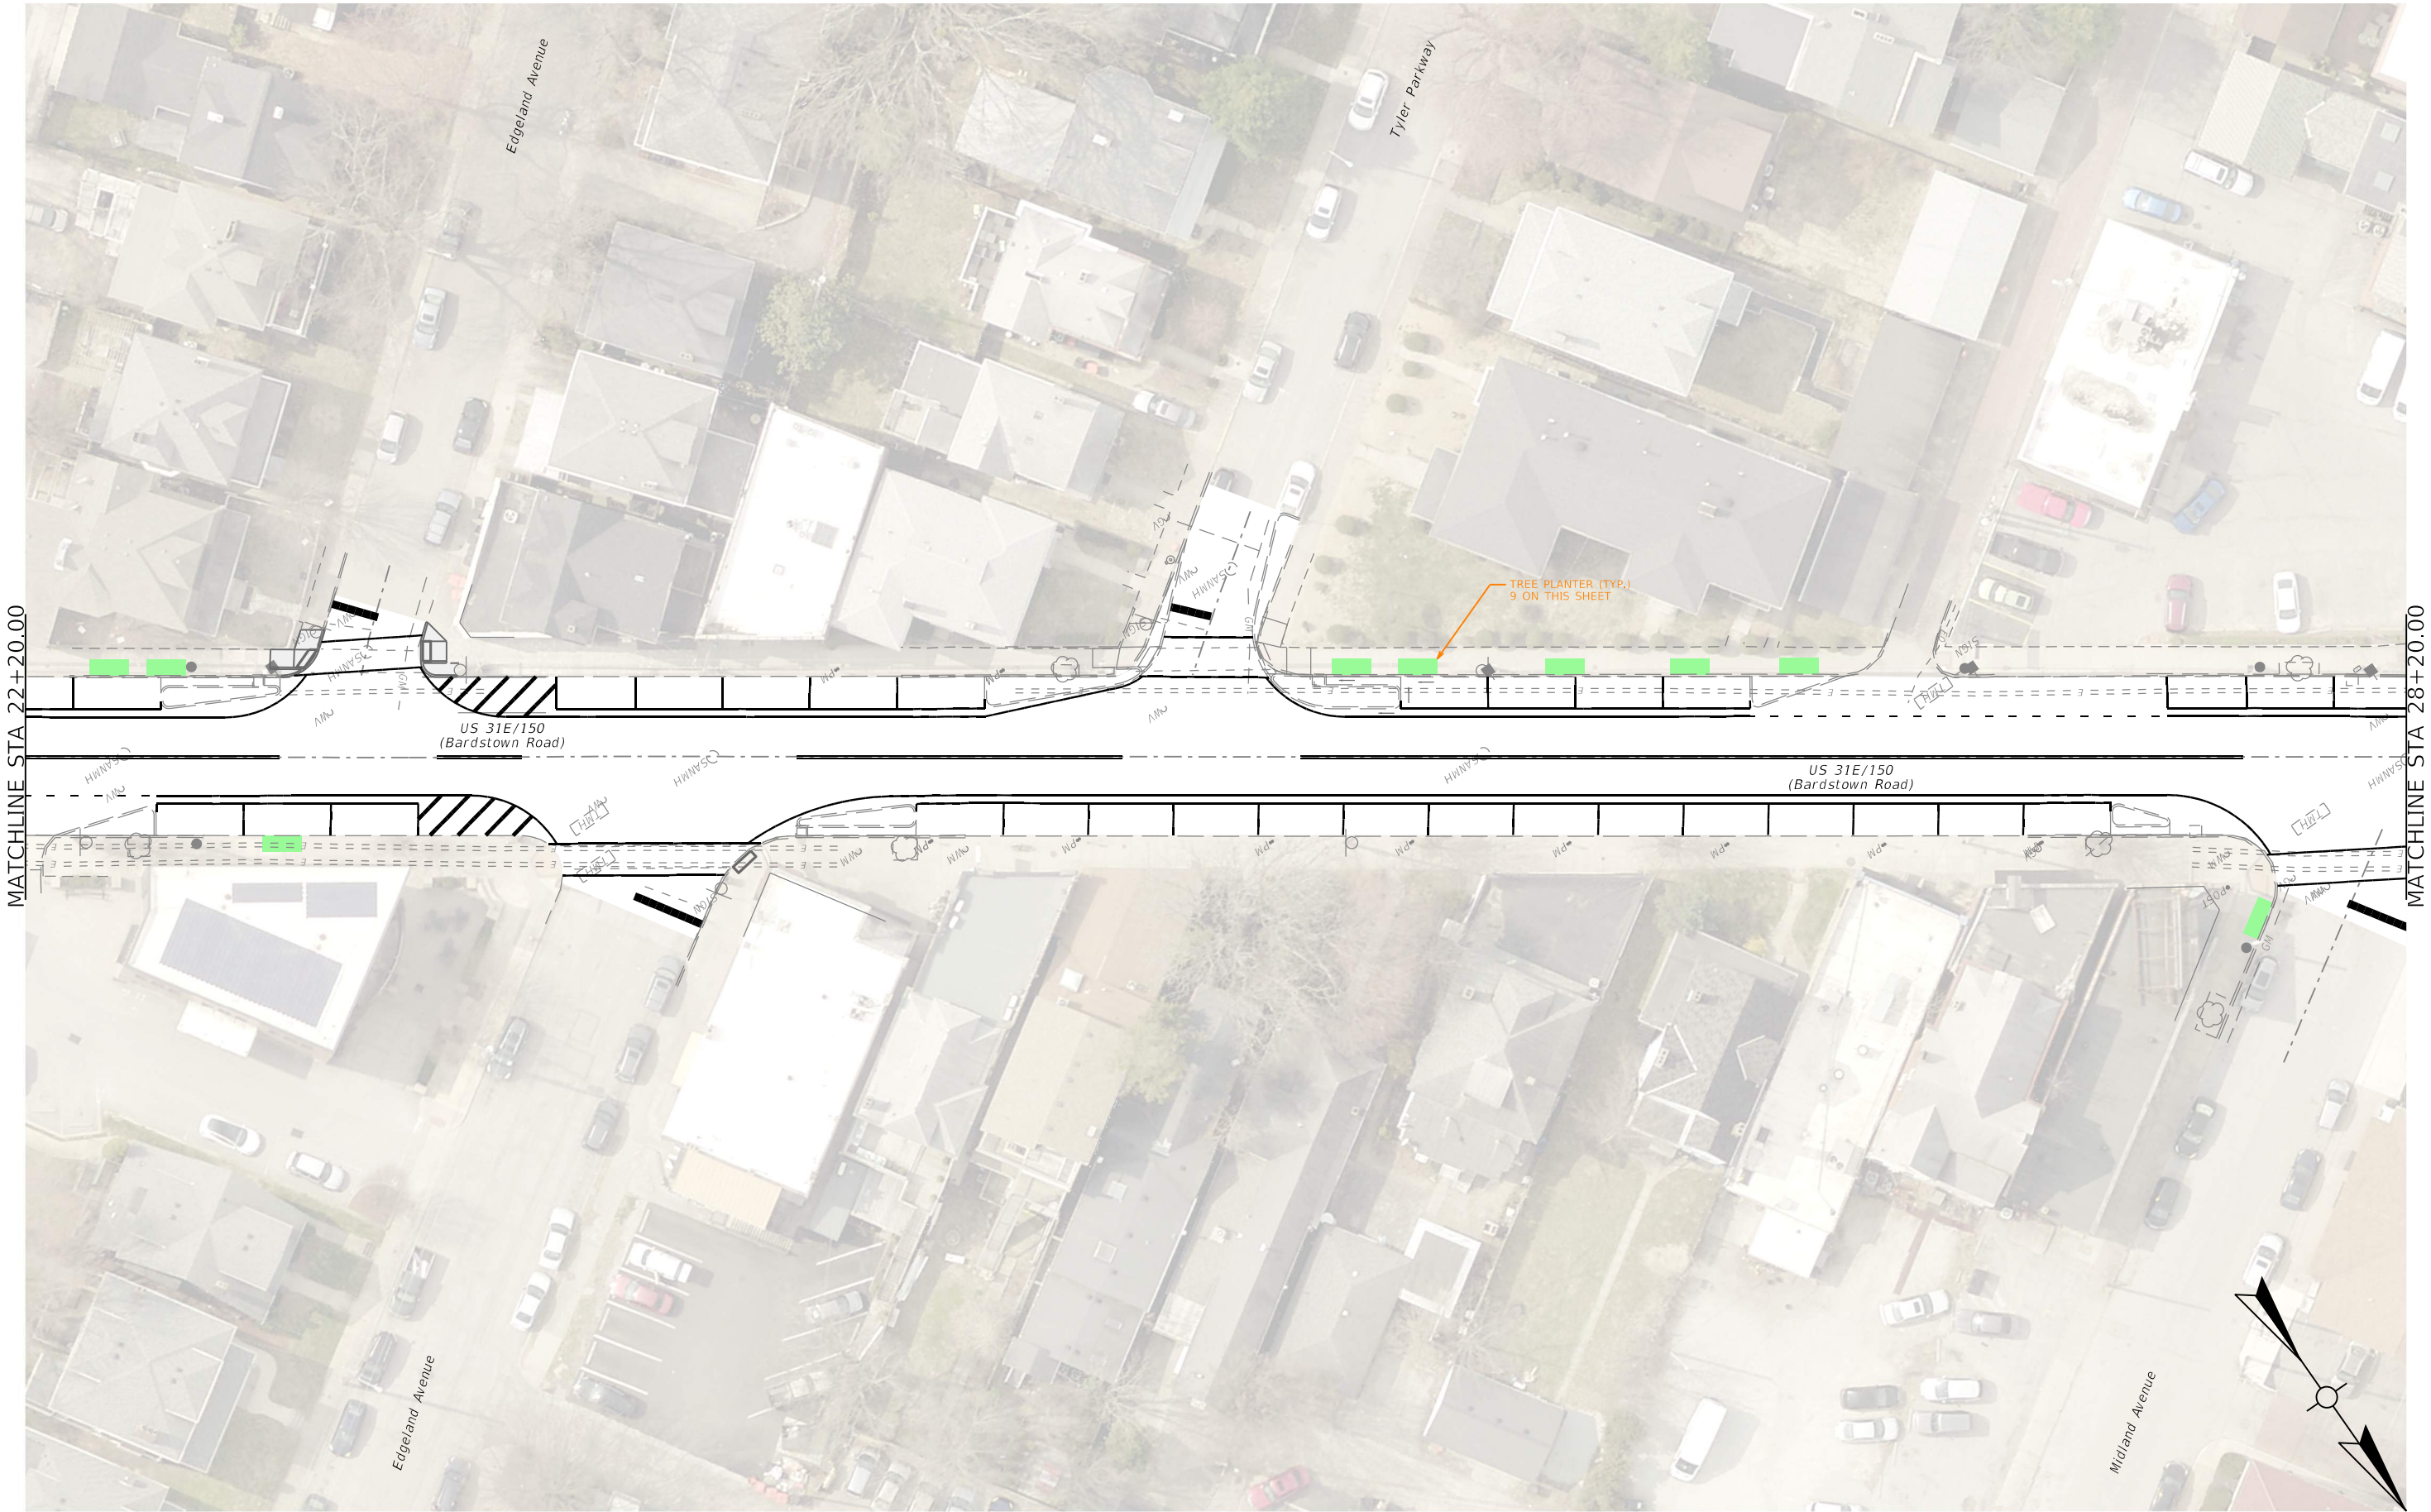

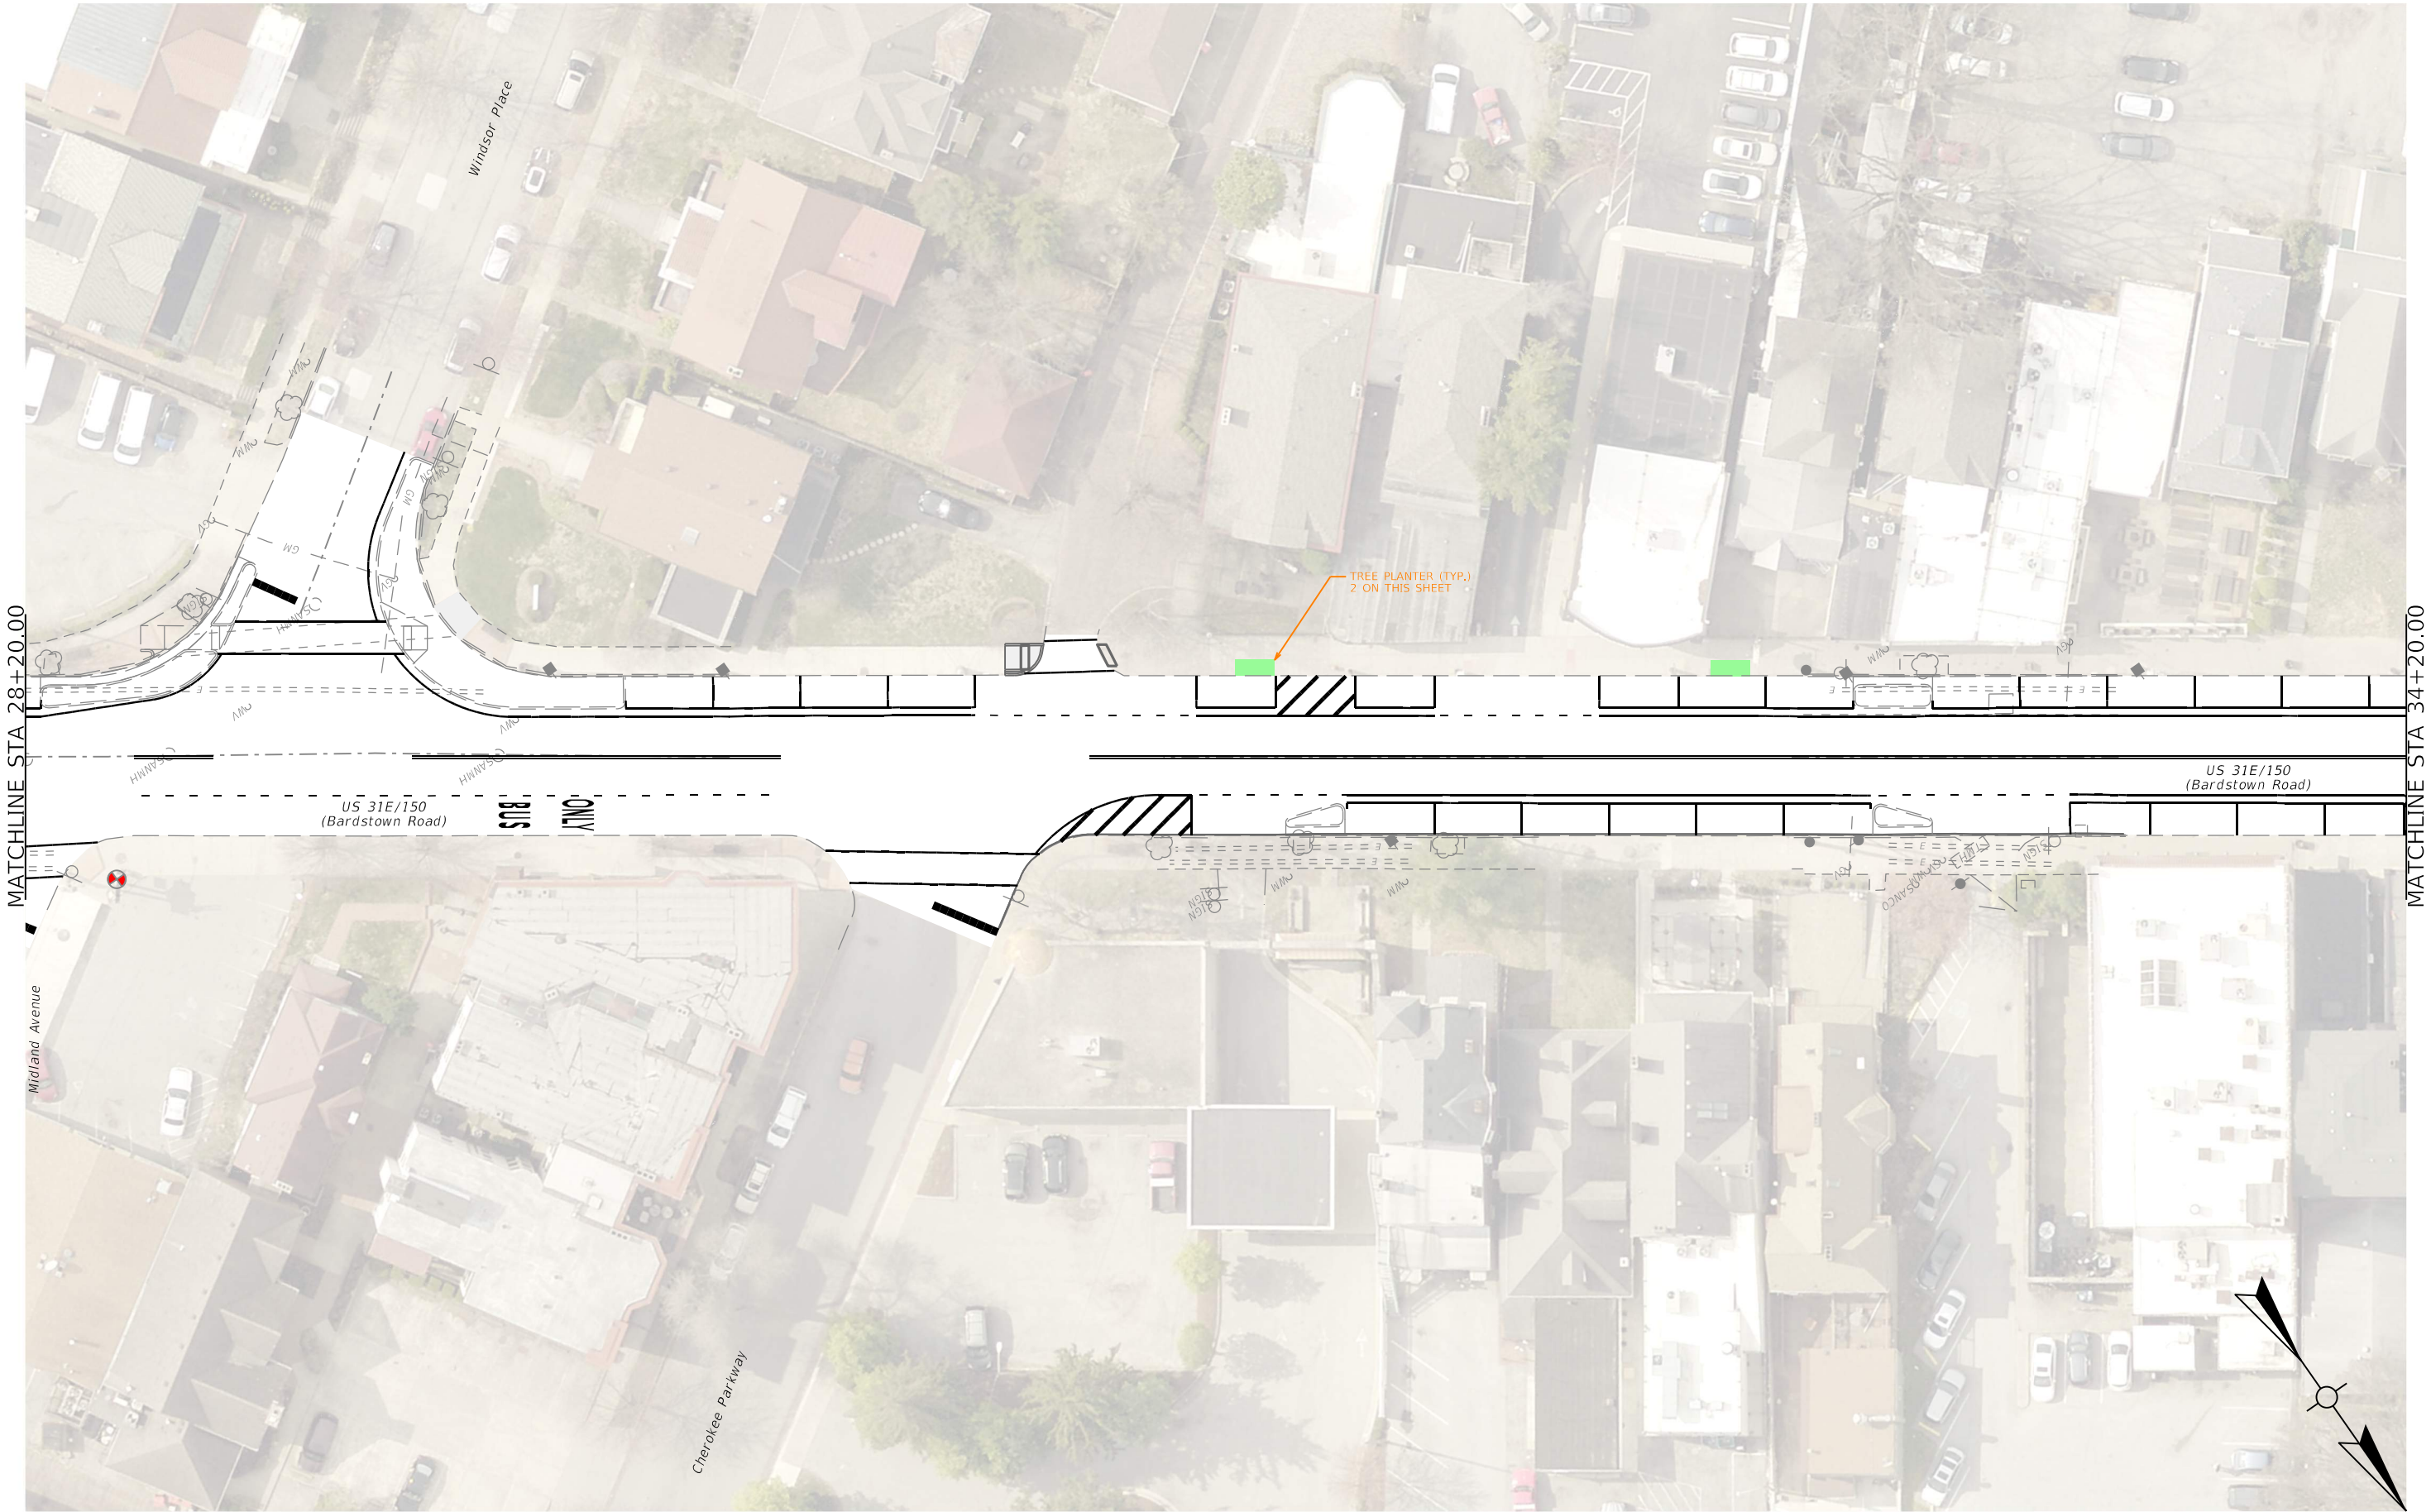


COMMONWEALTH OF KENTUCKY
DEPARTMENT OF HIGHWAYS




DRAWING TITLE: PAVEMENT MARKING PLAN SHEET


HORIZONTAL SCALE
SCALE: 1" = 20'

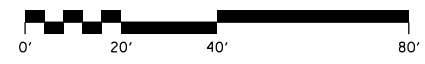


STA 28+20 TO 34+20

ITEM NO. 05-09030.00	COUNTY OF JEFFERSON
SHEET NO. T008	

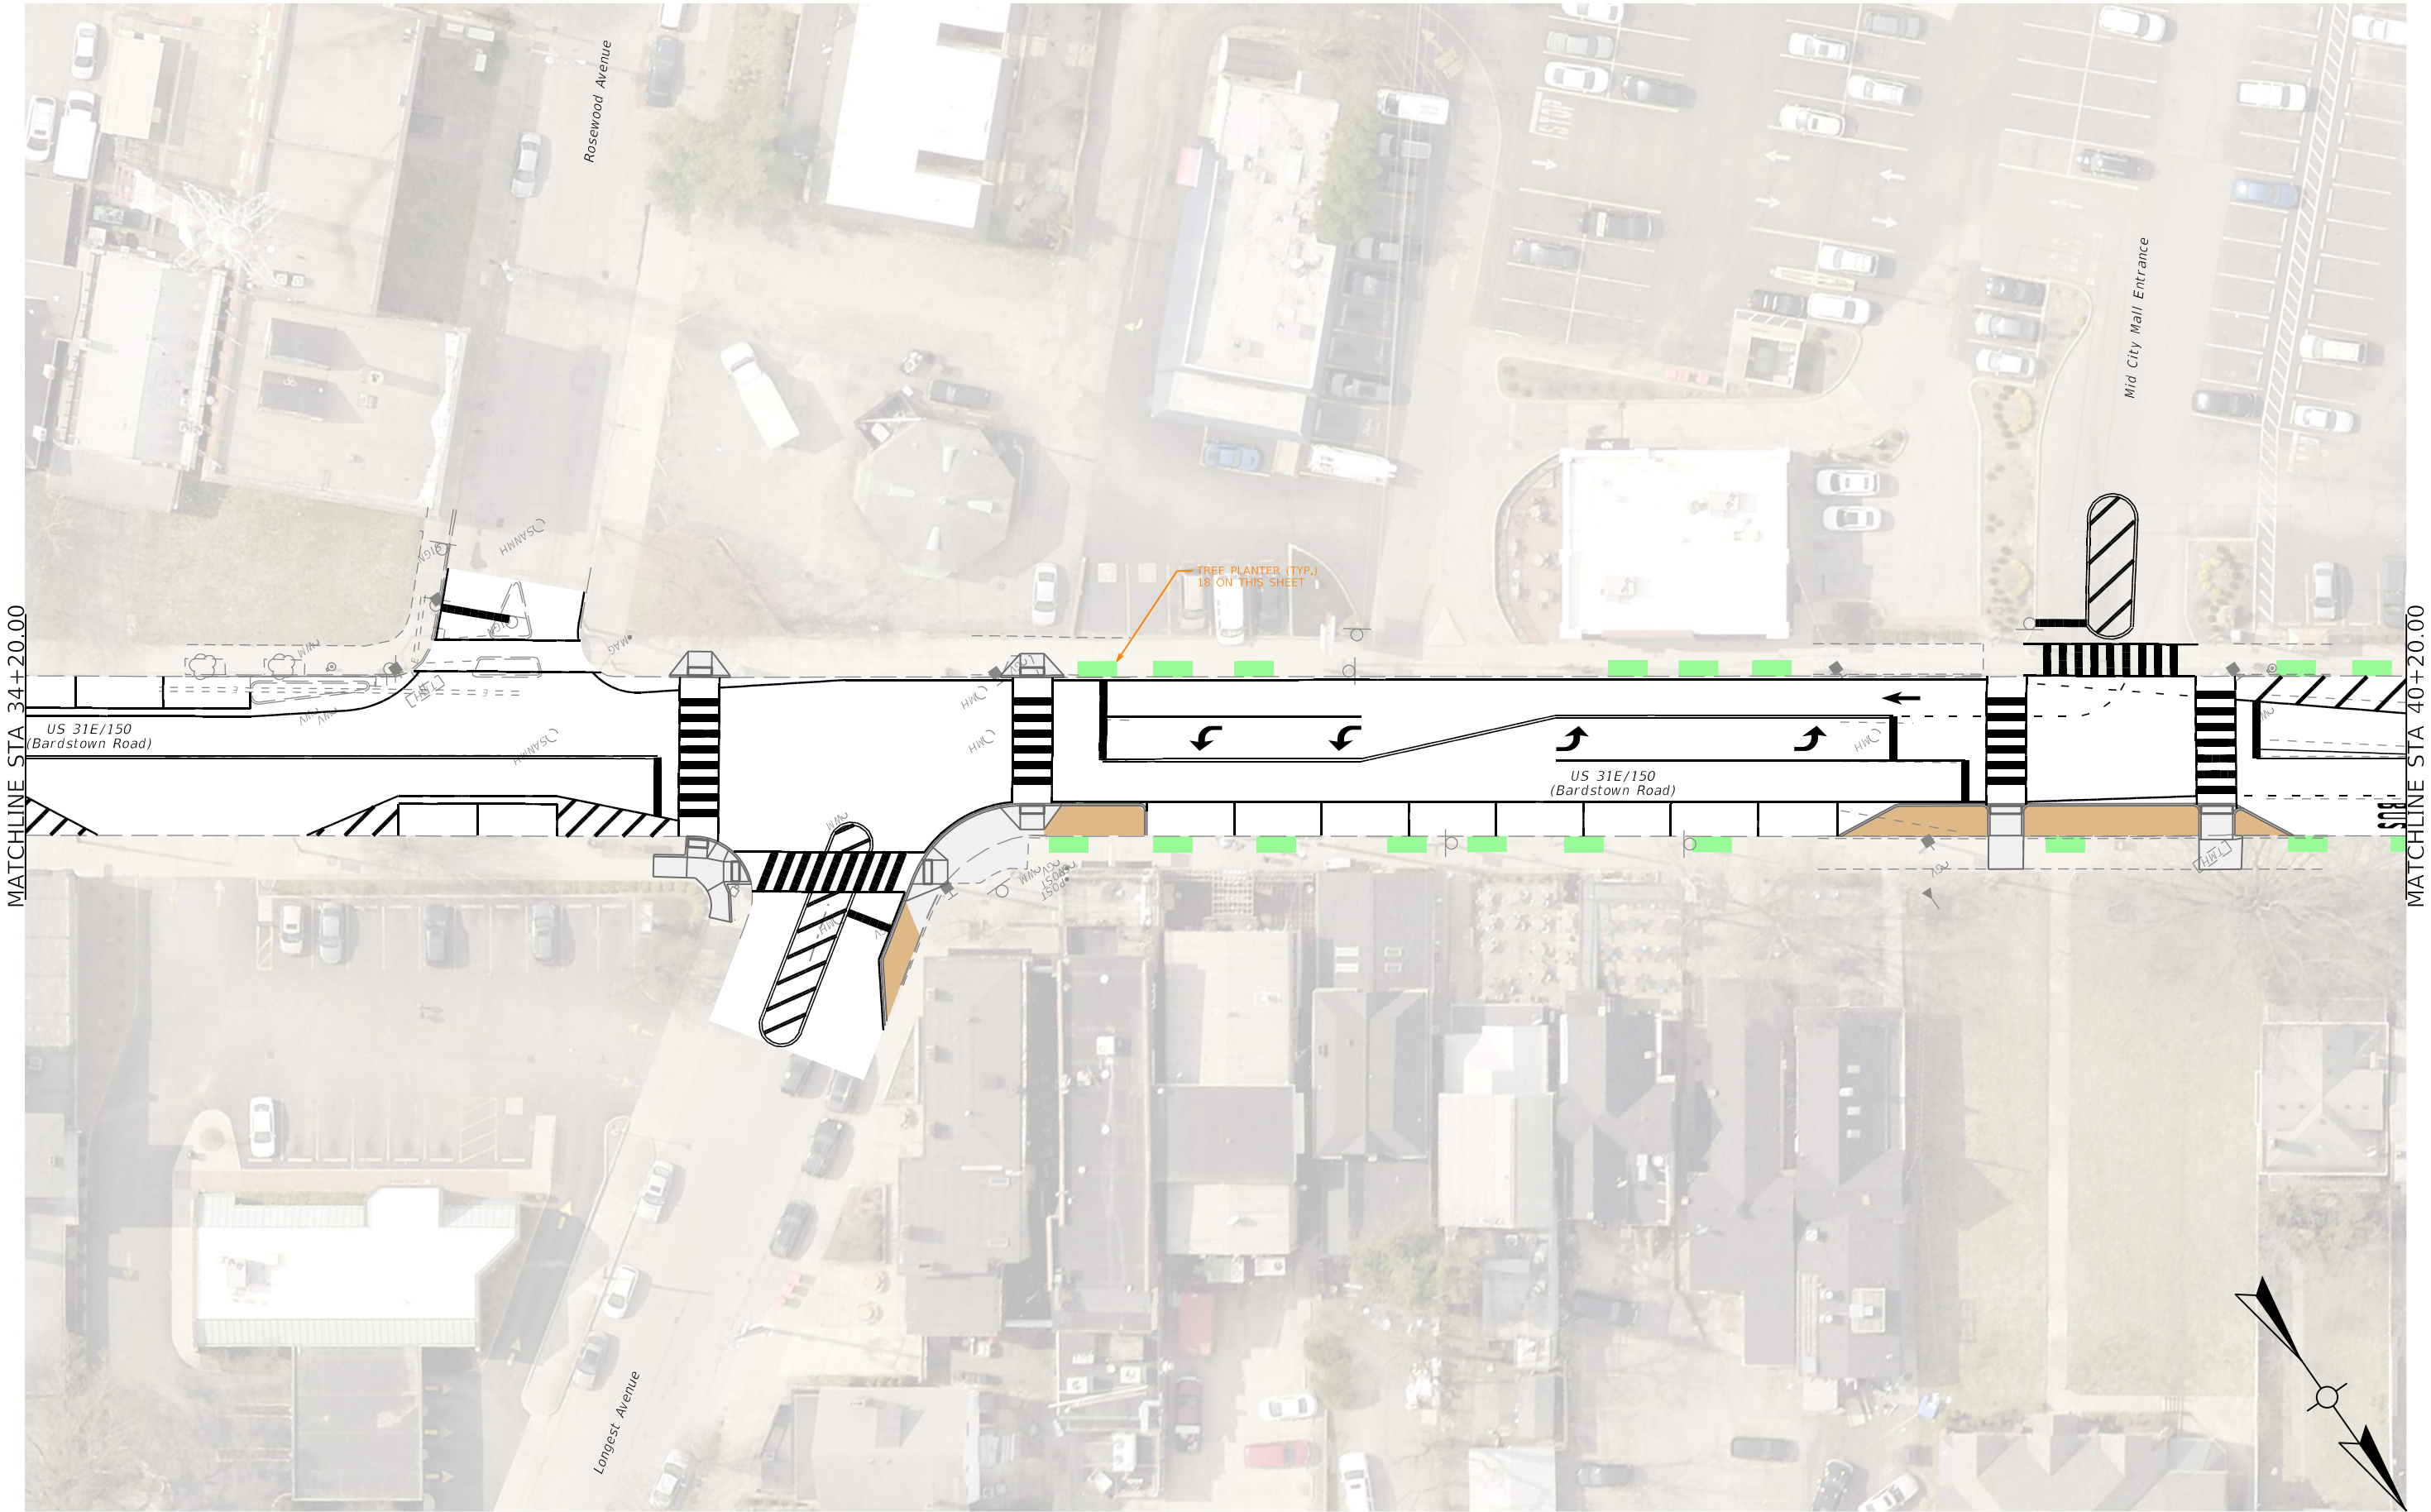

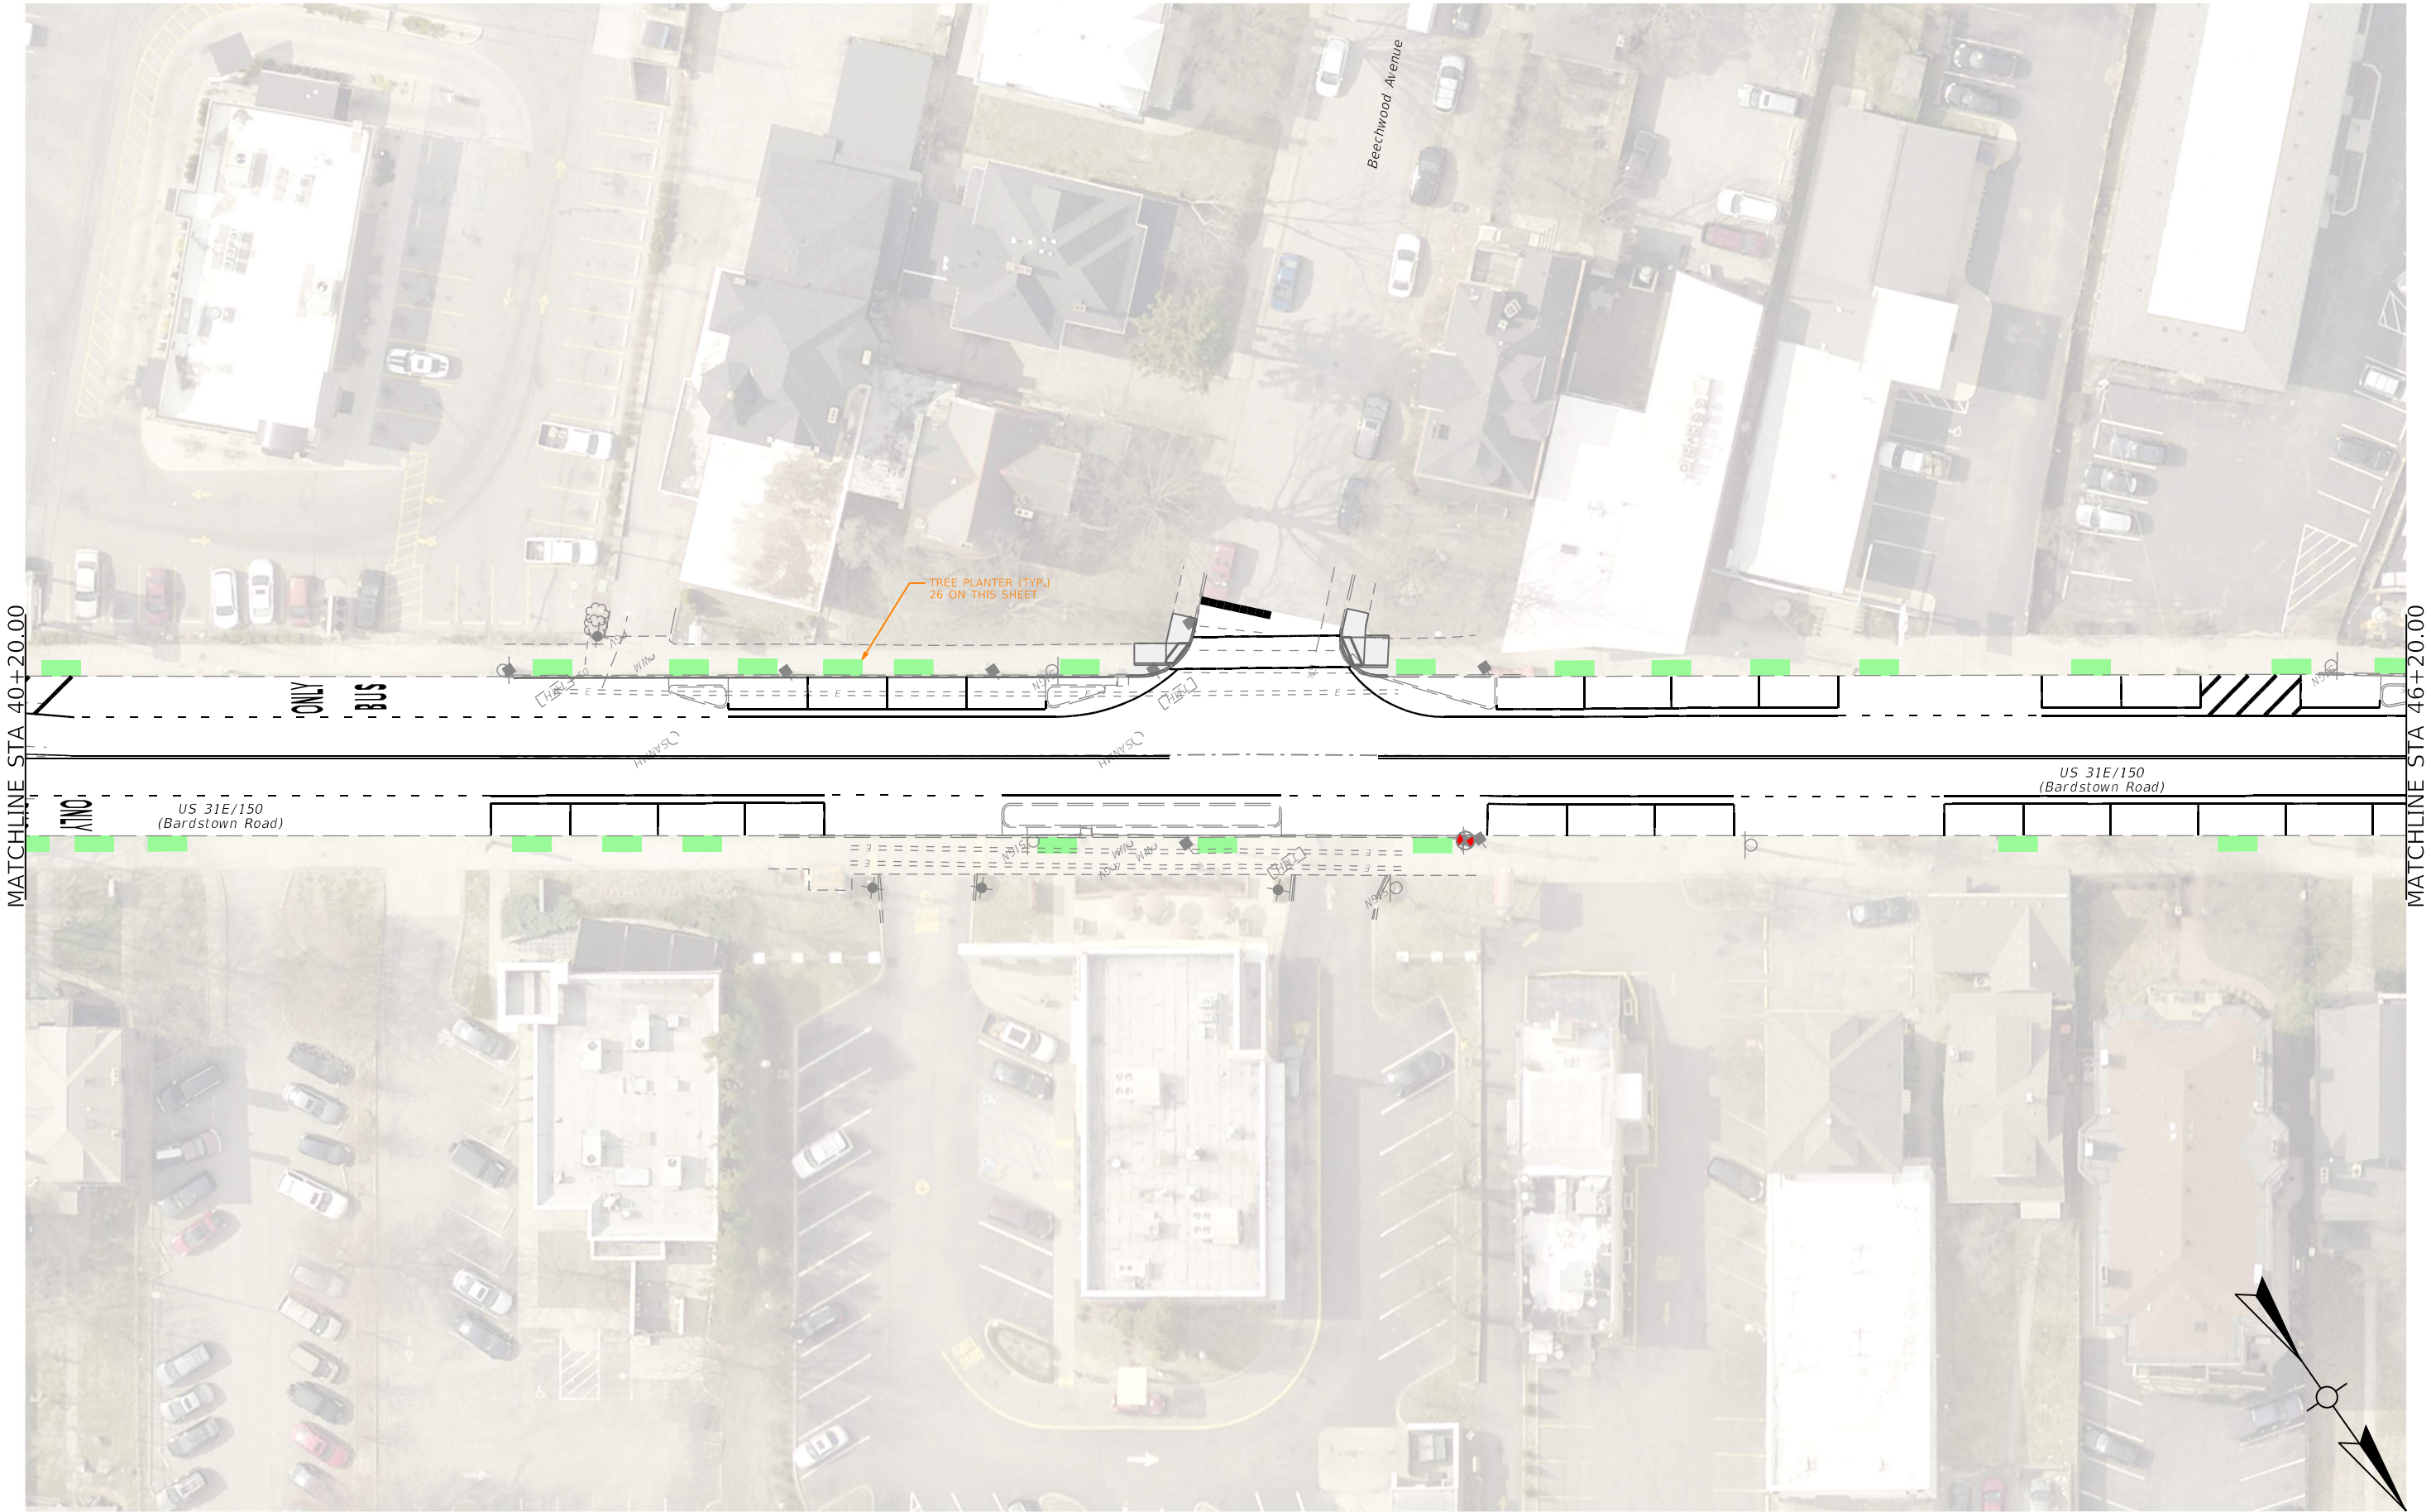

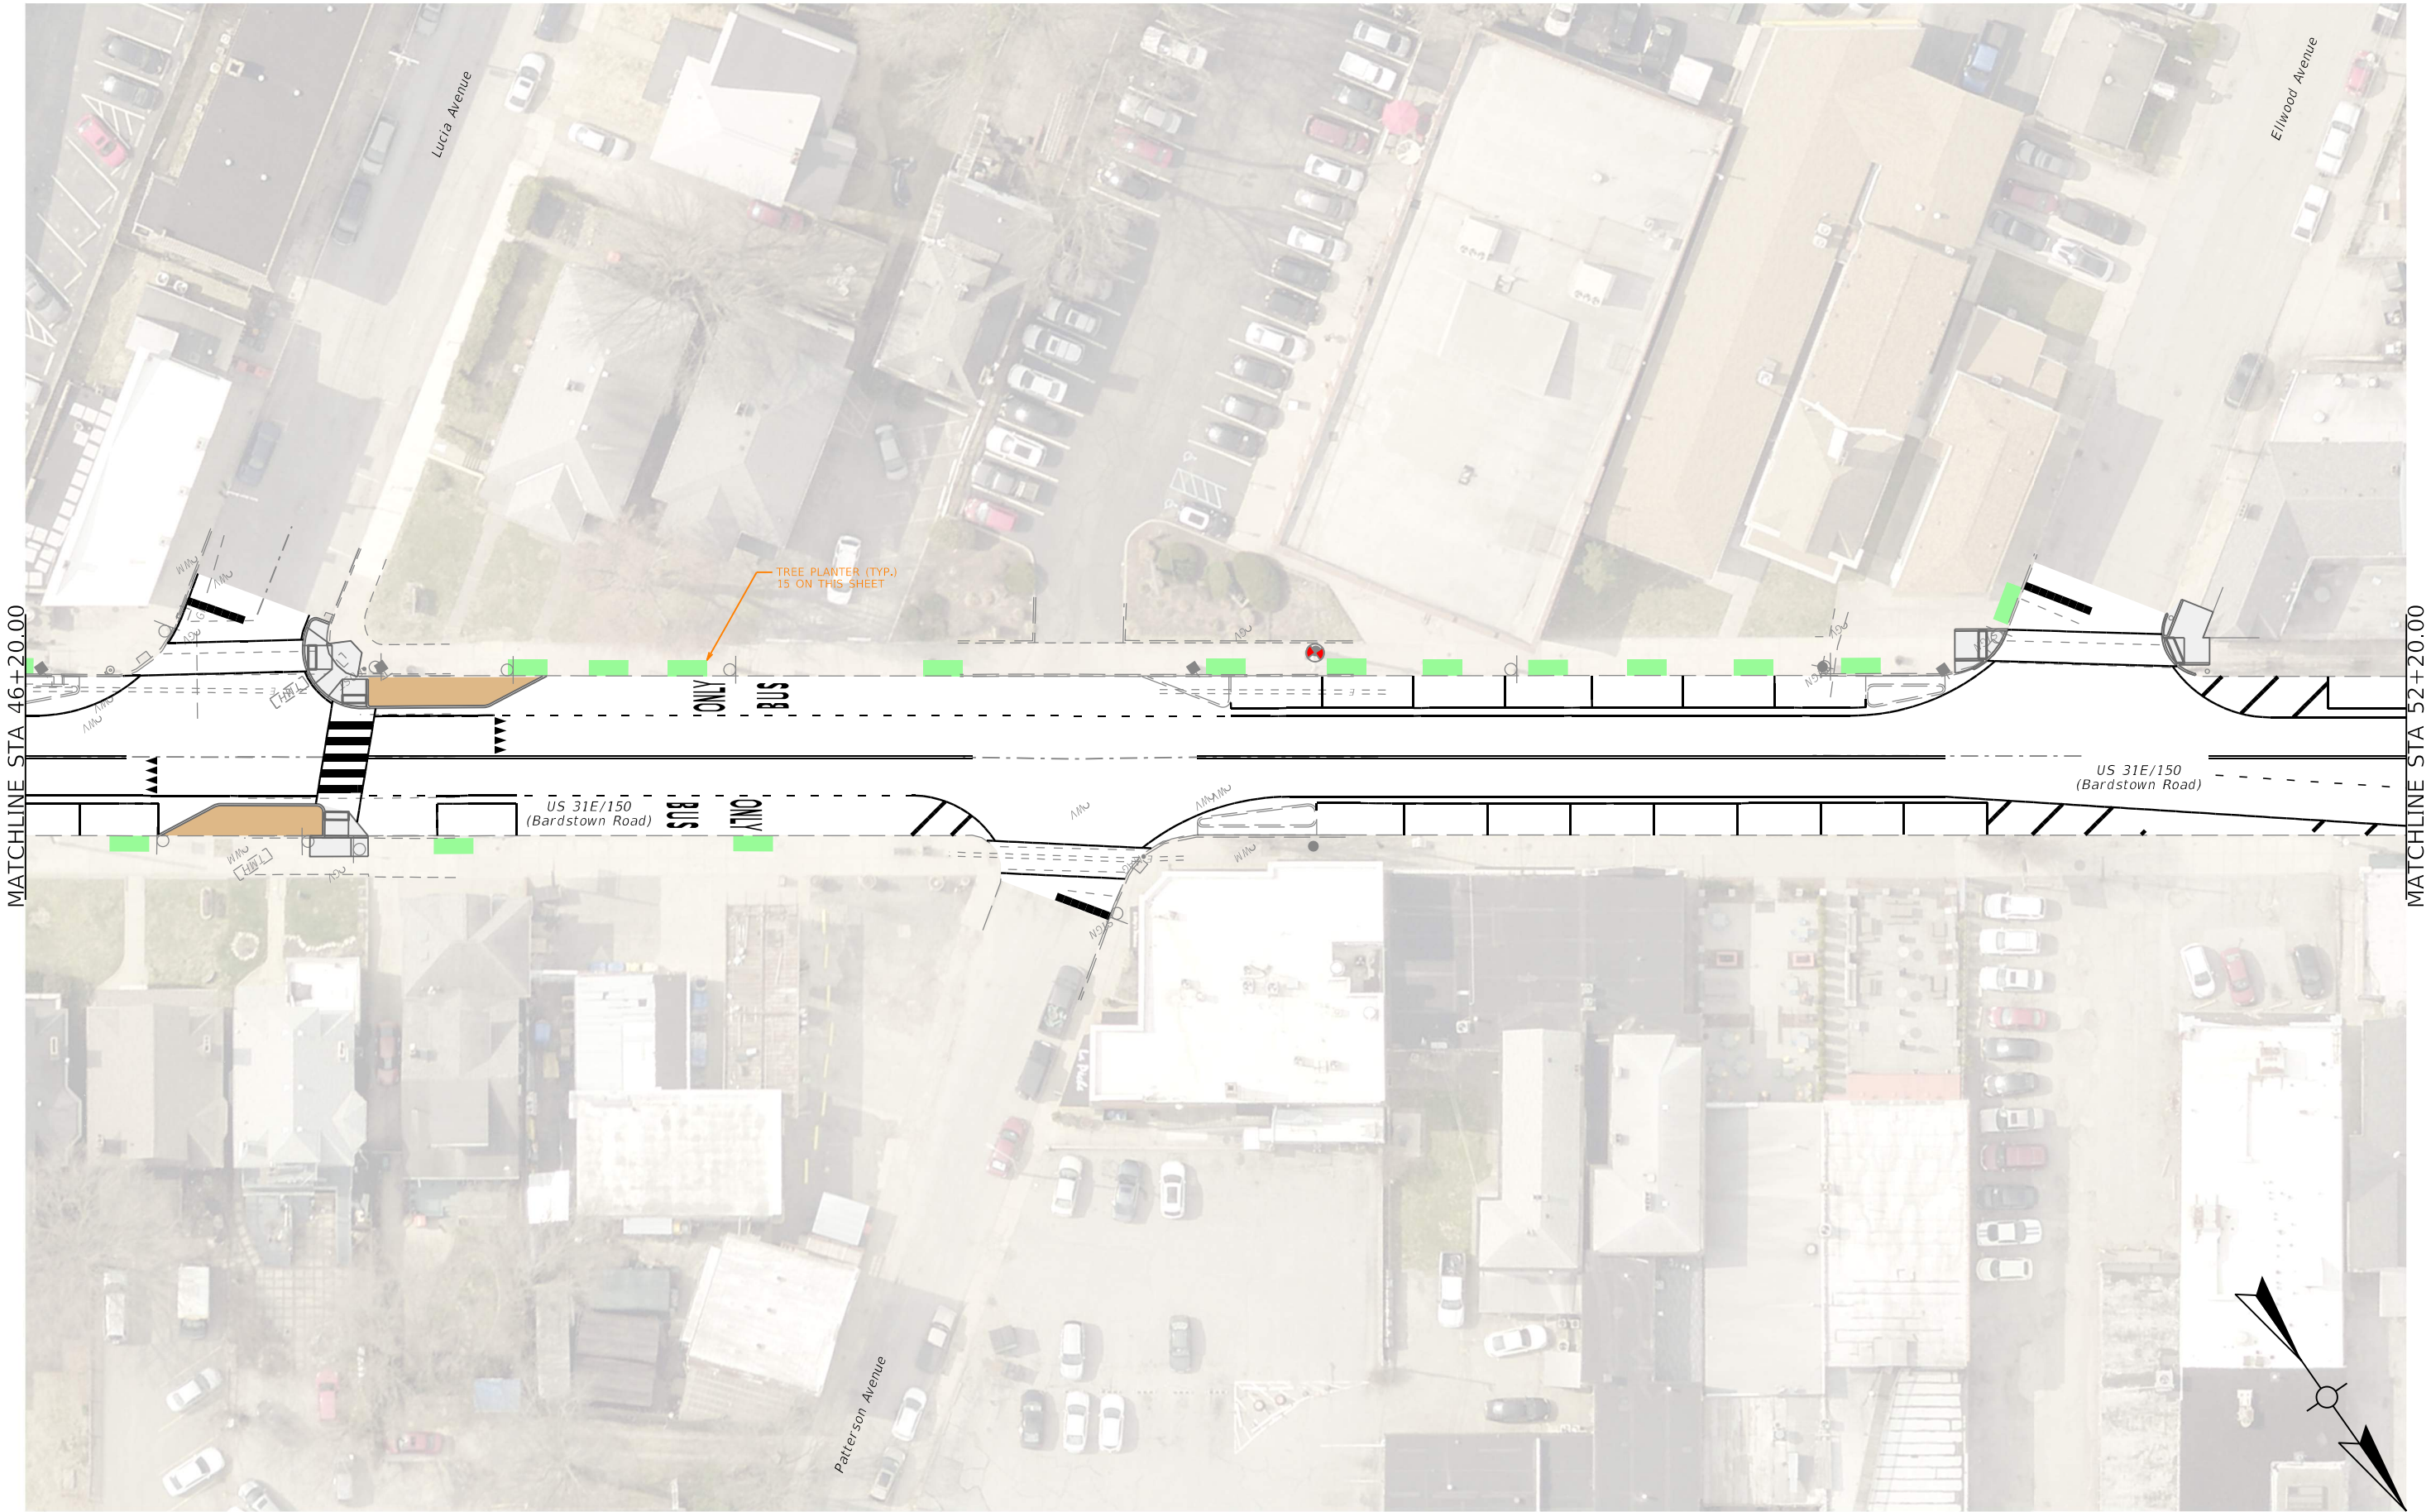


COMMONWEALTH OF KENTUCKY
DEPARTMENT OF HIGHWAYS




DRAWING TITLE: PAVEMENT MARKING PLAN SHEET


HORIZONTAL SCALE
SCALE: 1" = 20'

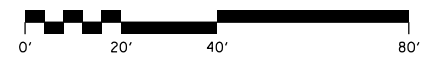


STA 16+20 TO 52+20

ITEM NO. 05-09030.00	COUNTY OF JEFFERSON
SHEET NO. T011	

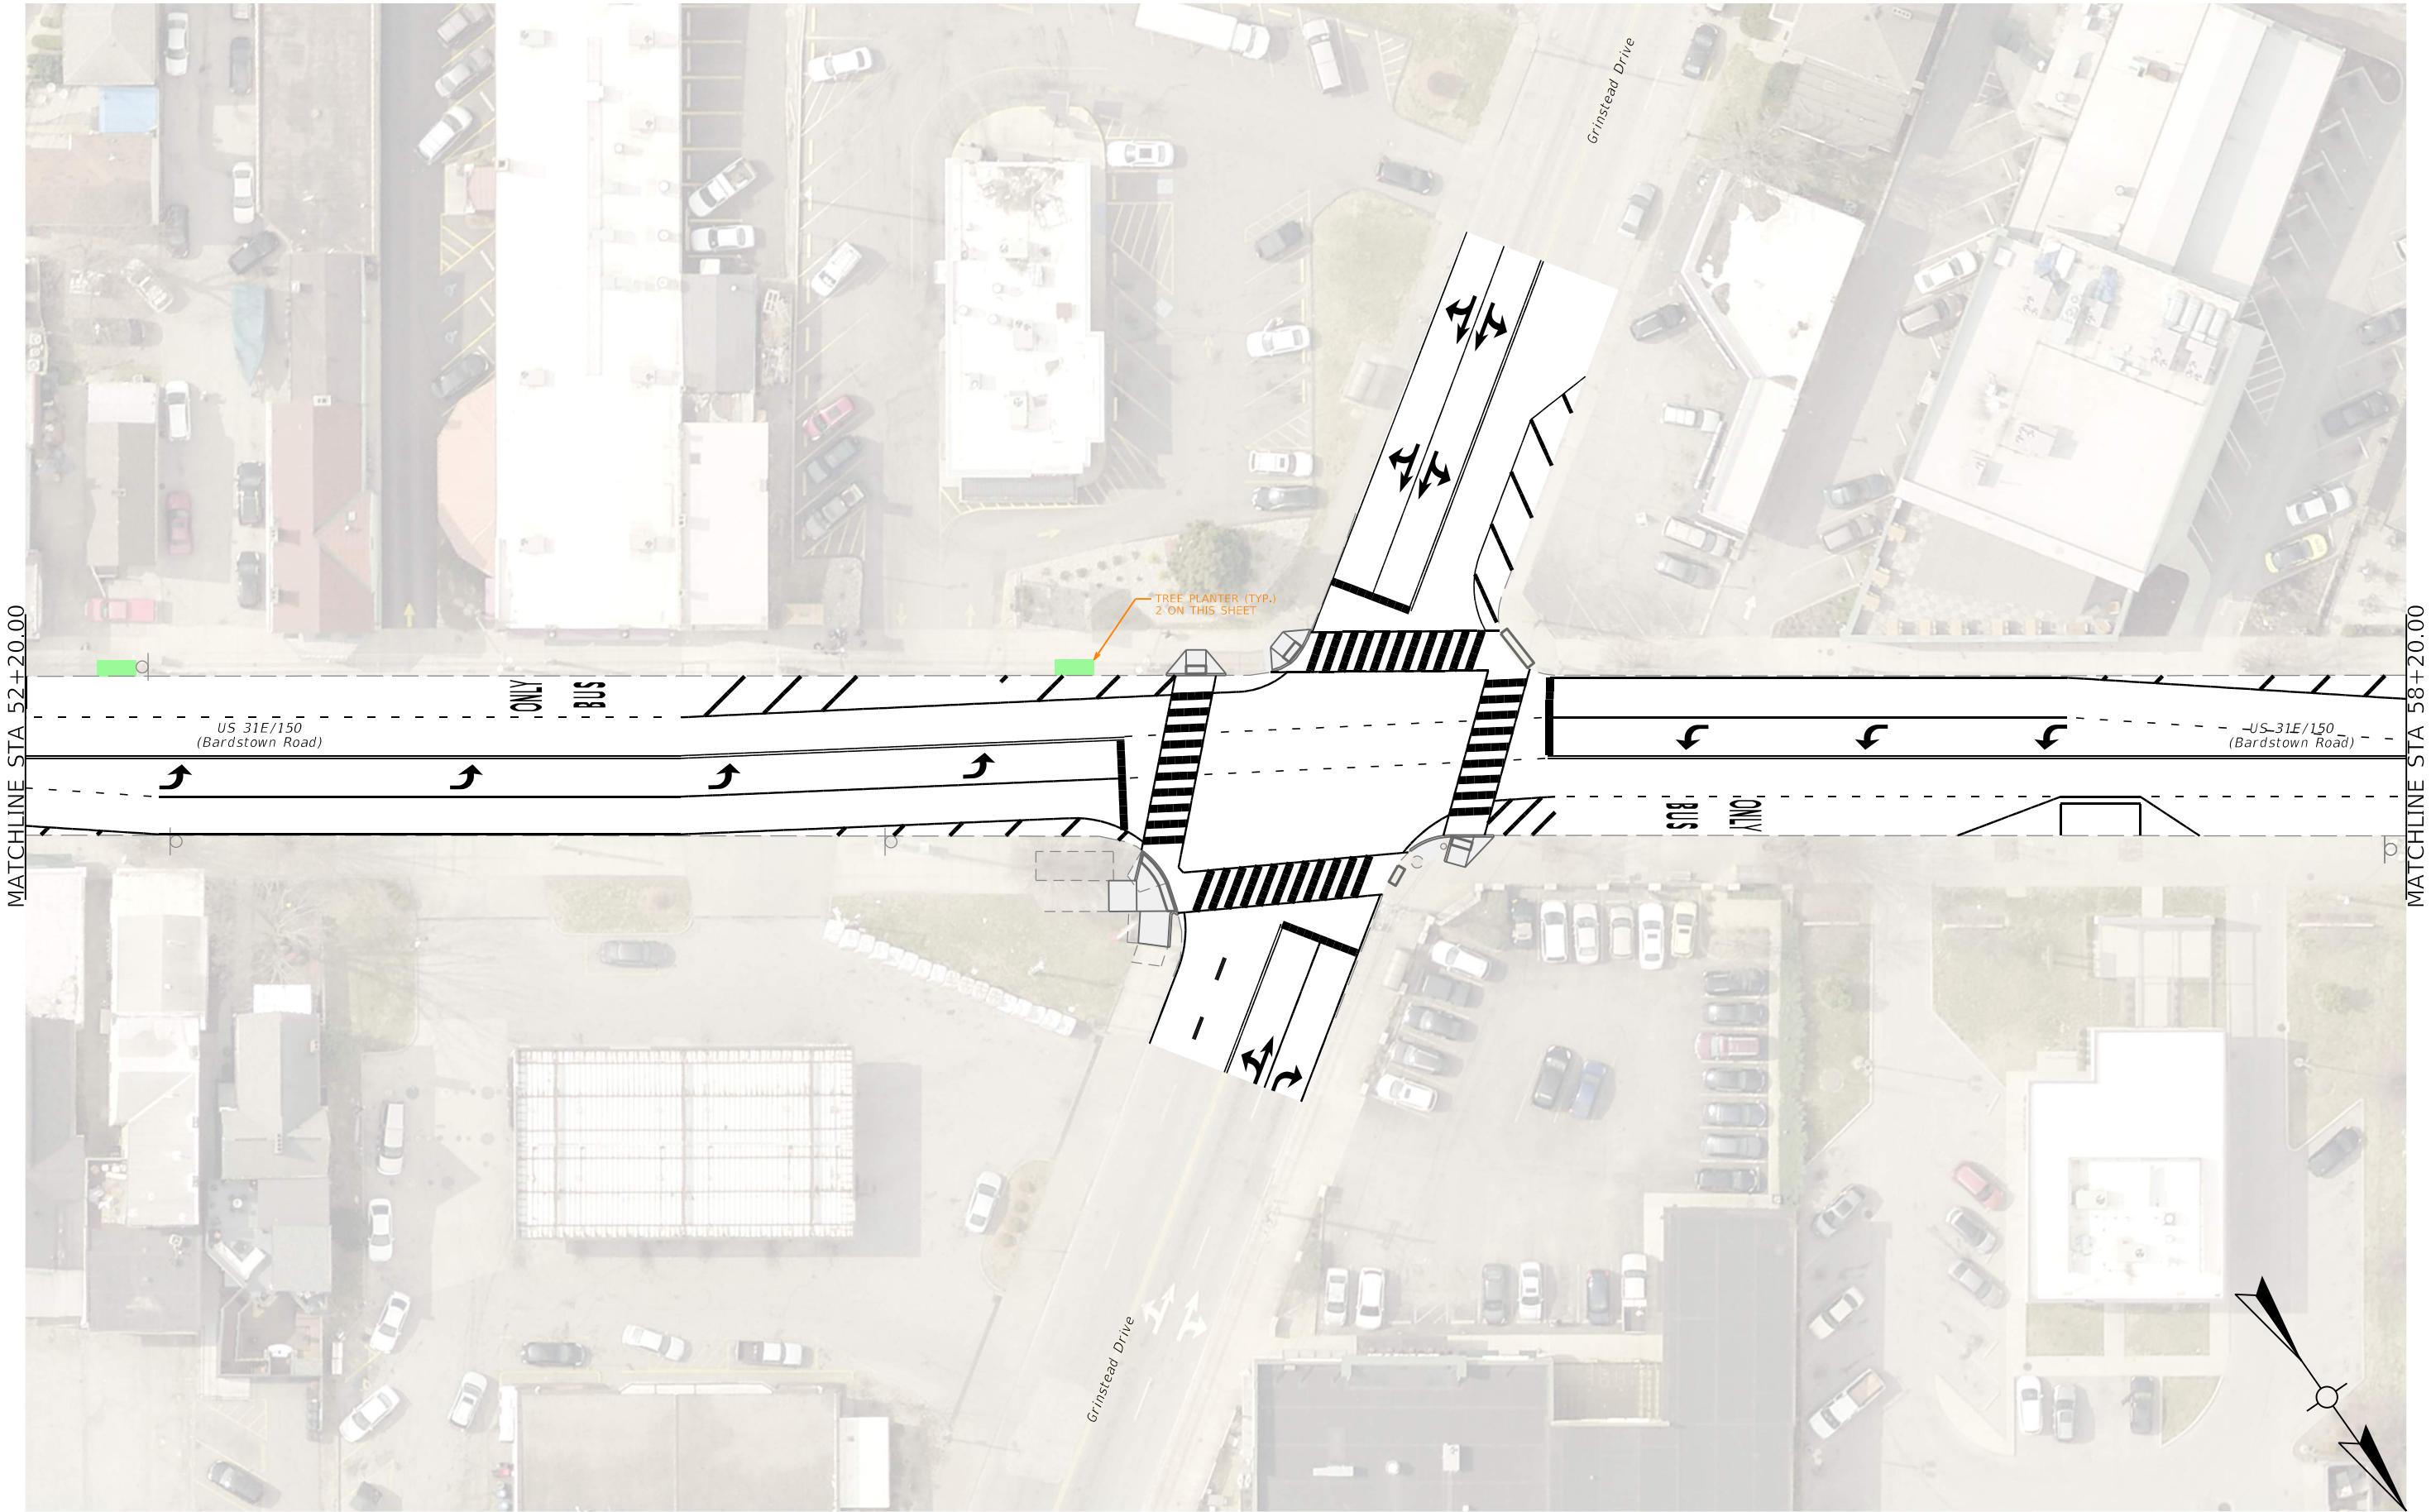

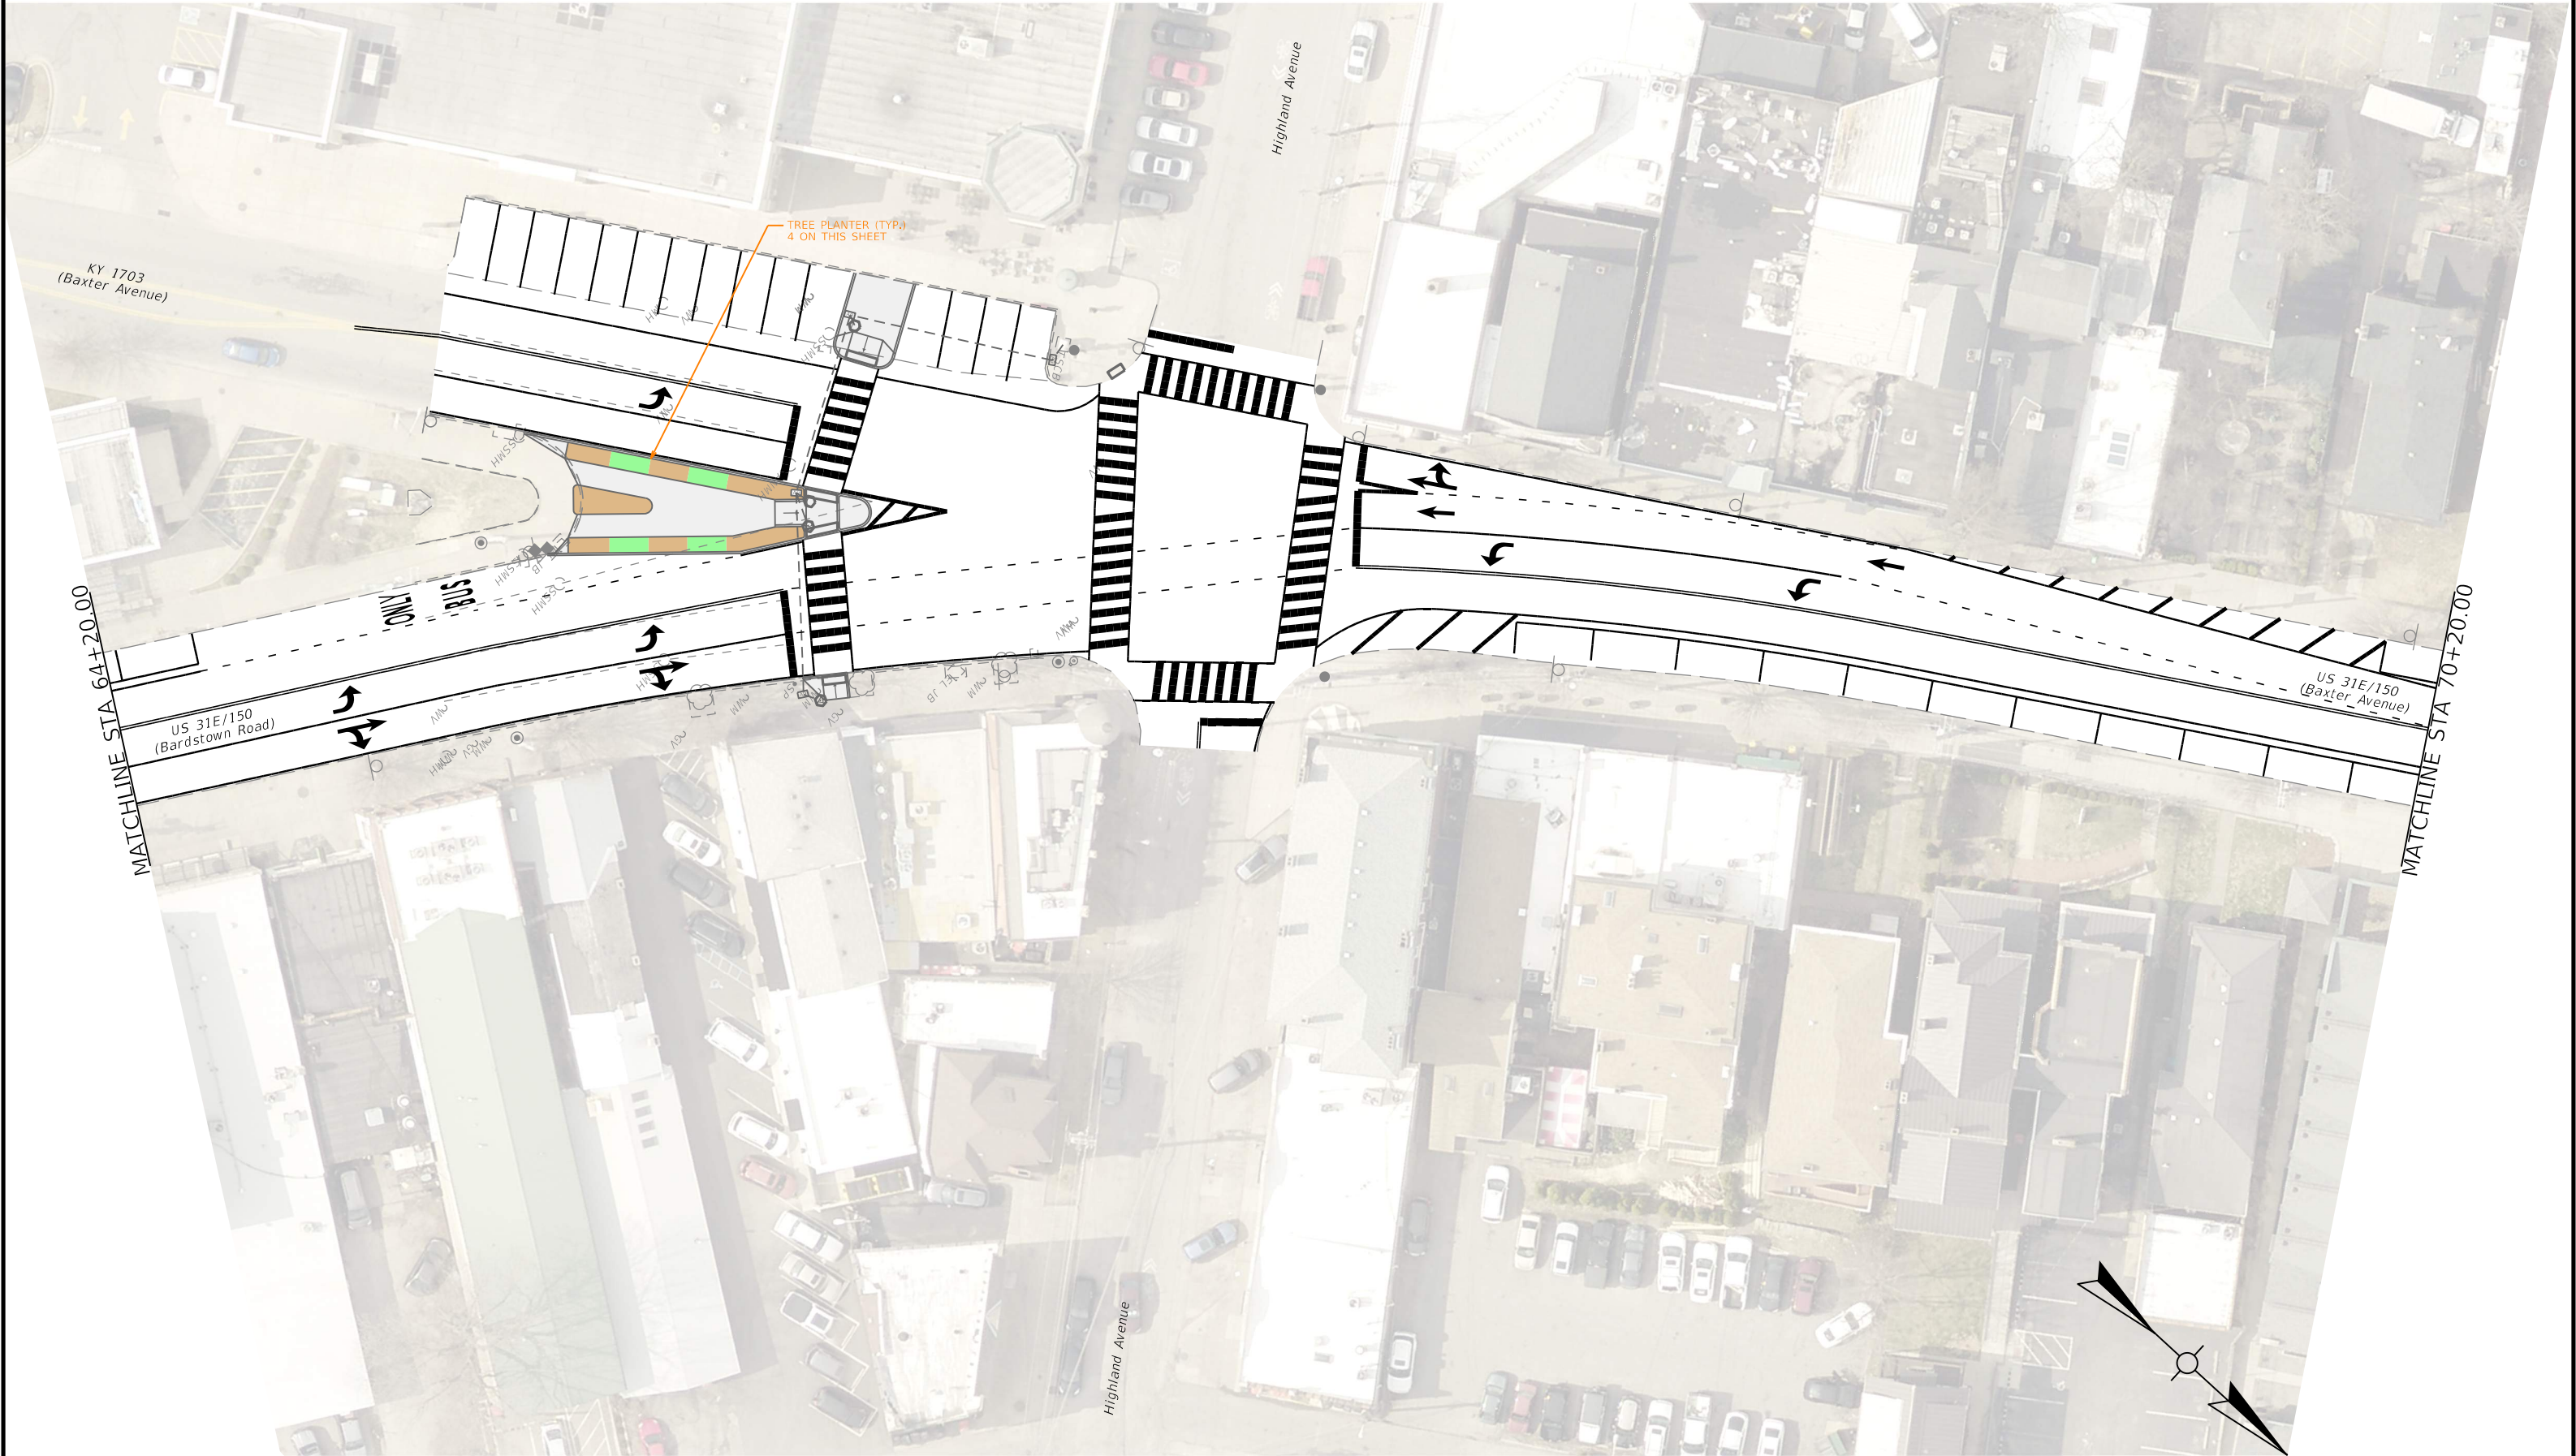

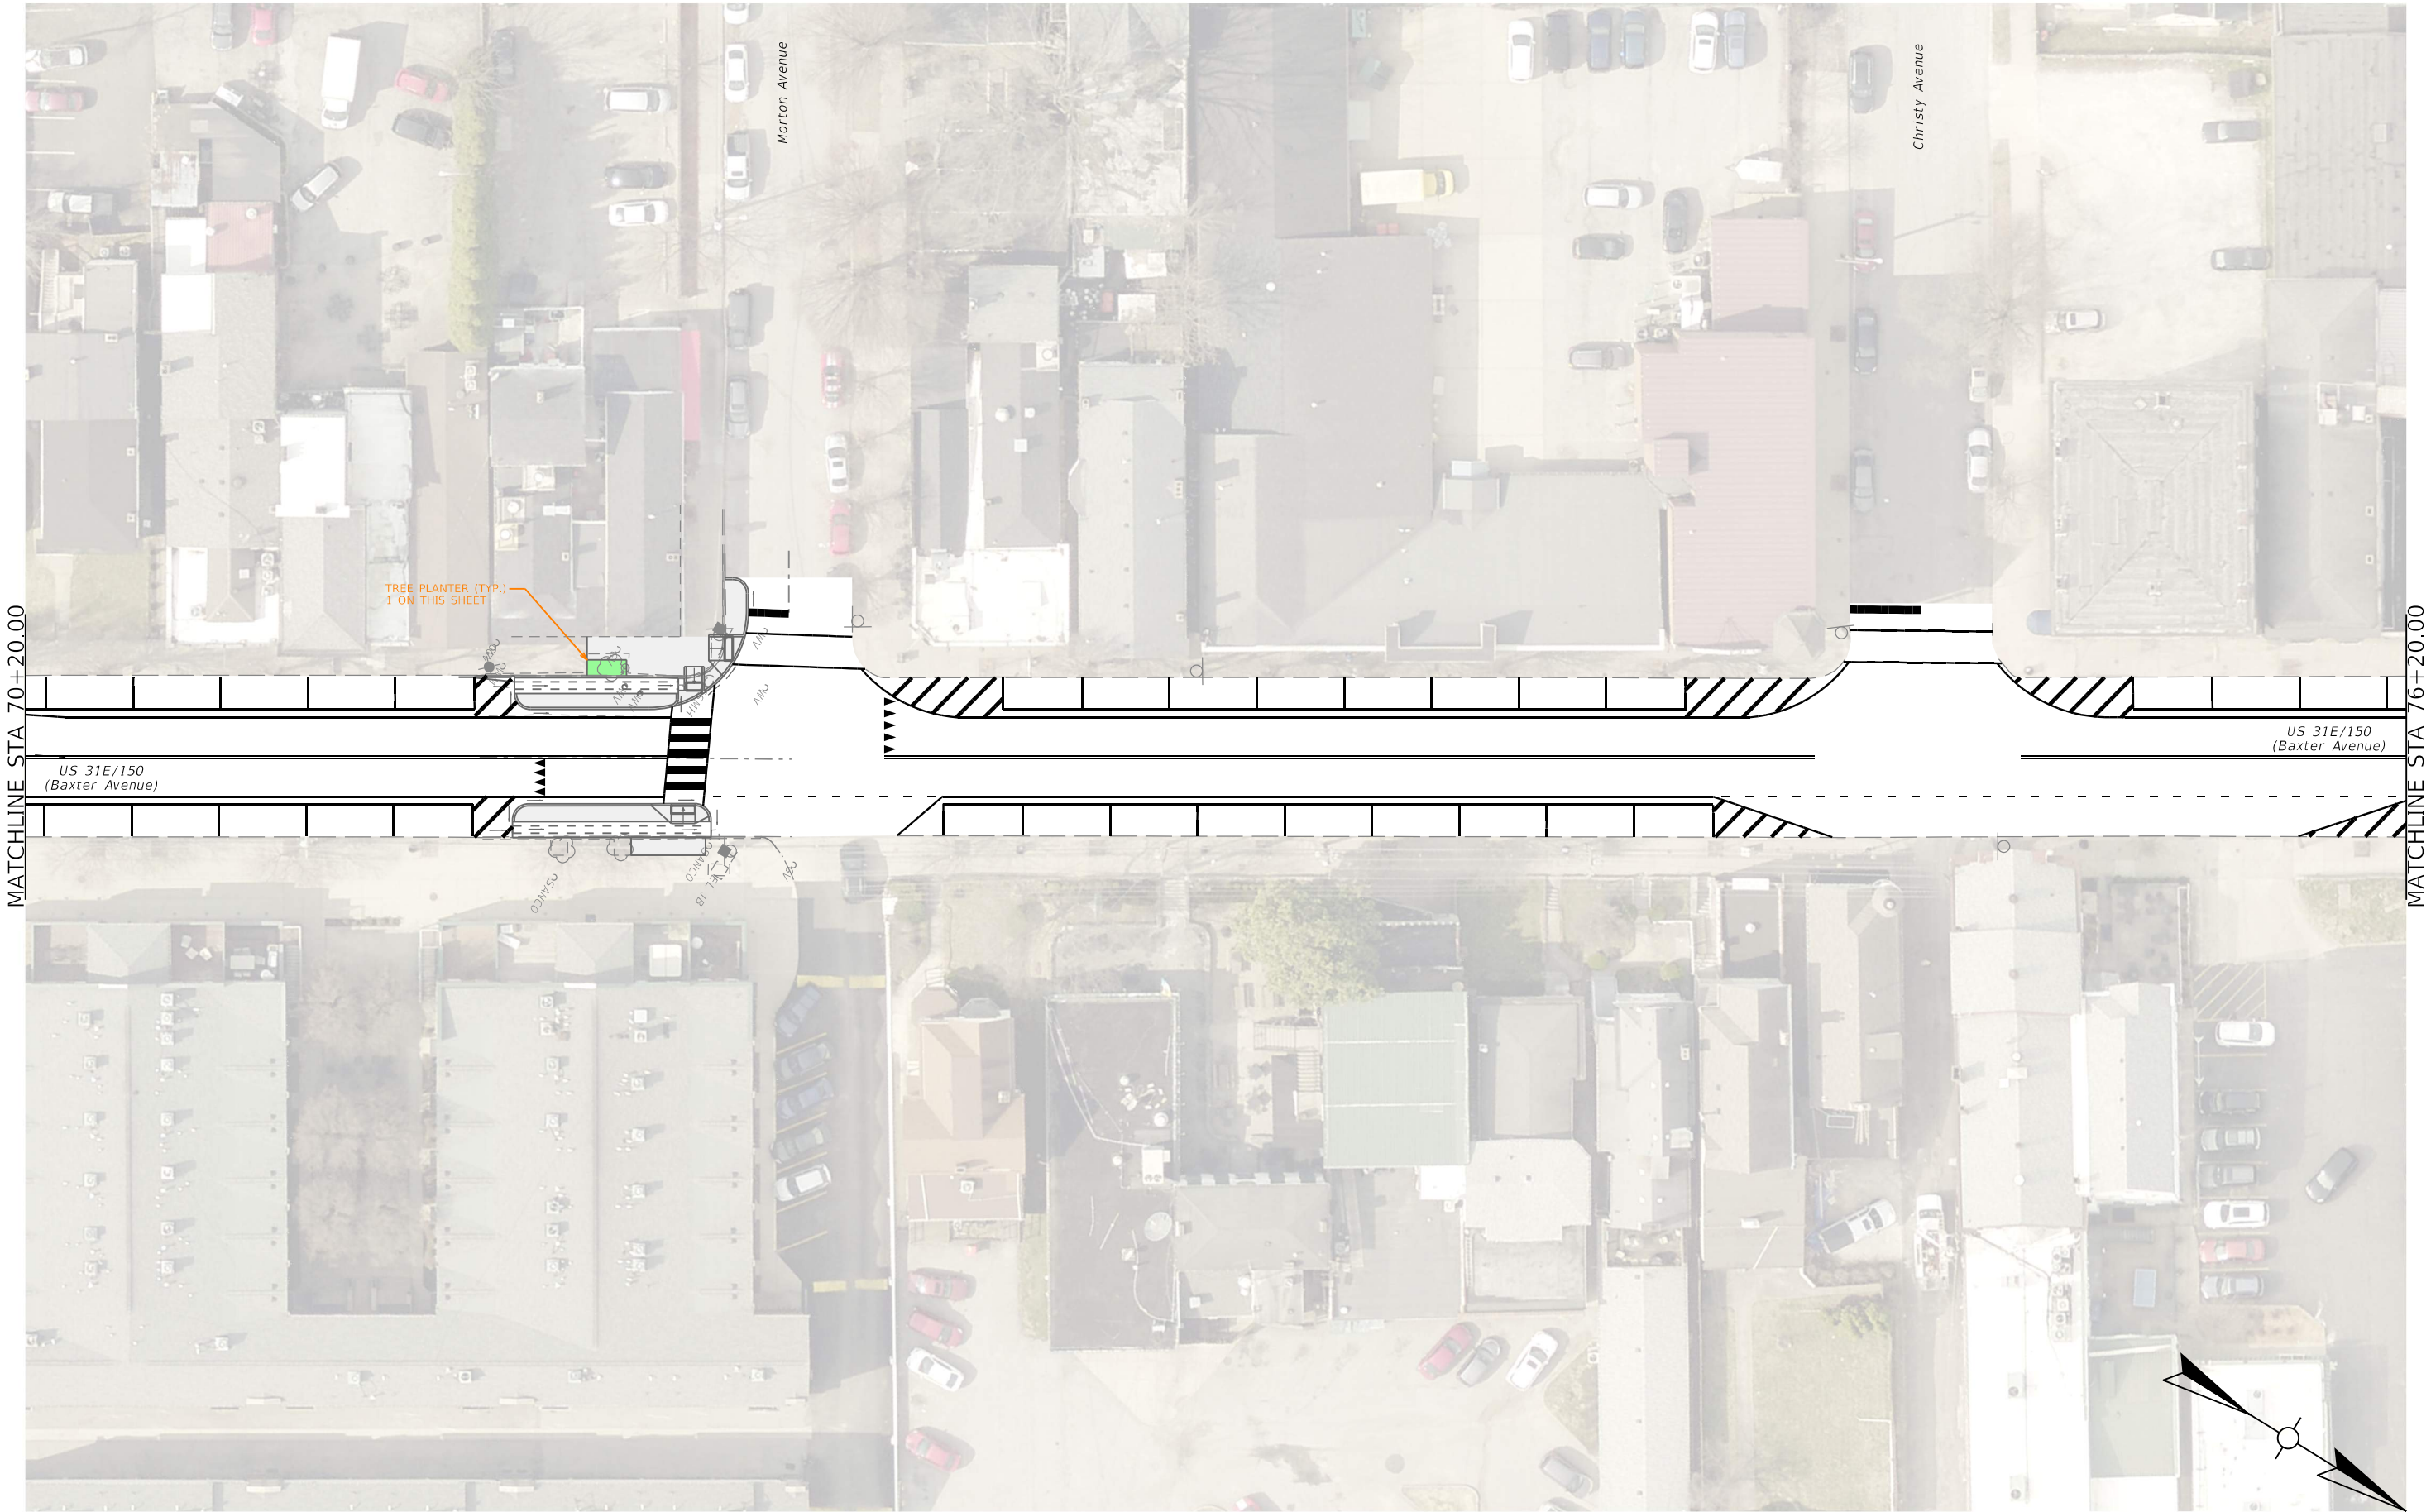


COMMONWEALTH OF KENTUCKY
DEPARTMENT OF HIGHWAYS




DRAWING TITLE: PAVEMENT MARKING PLAN SHEET

HORIZONTAL SCALE
SCALE: 1" = 20'

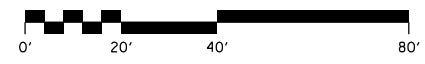

STA 70+20 TO 76+20

ITEM NO. 05-09030.00 COUNTY OF JEFFERSON
SHEET NO. T015

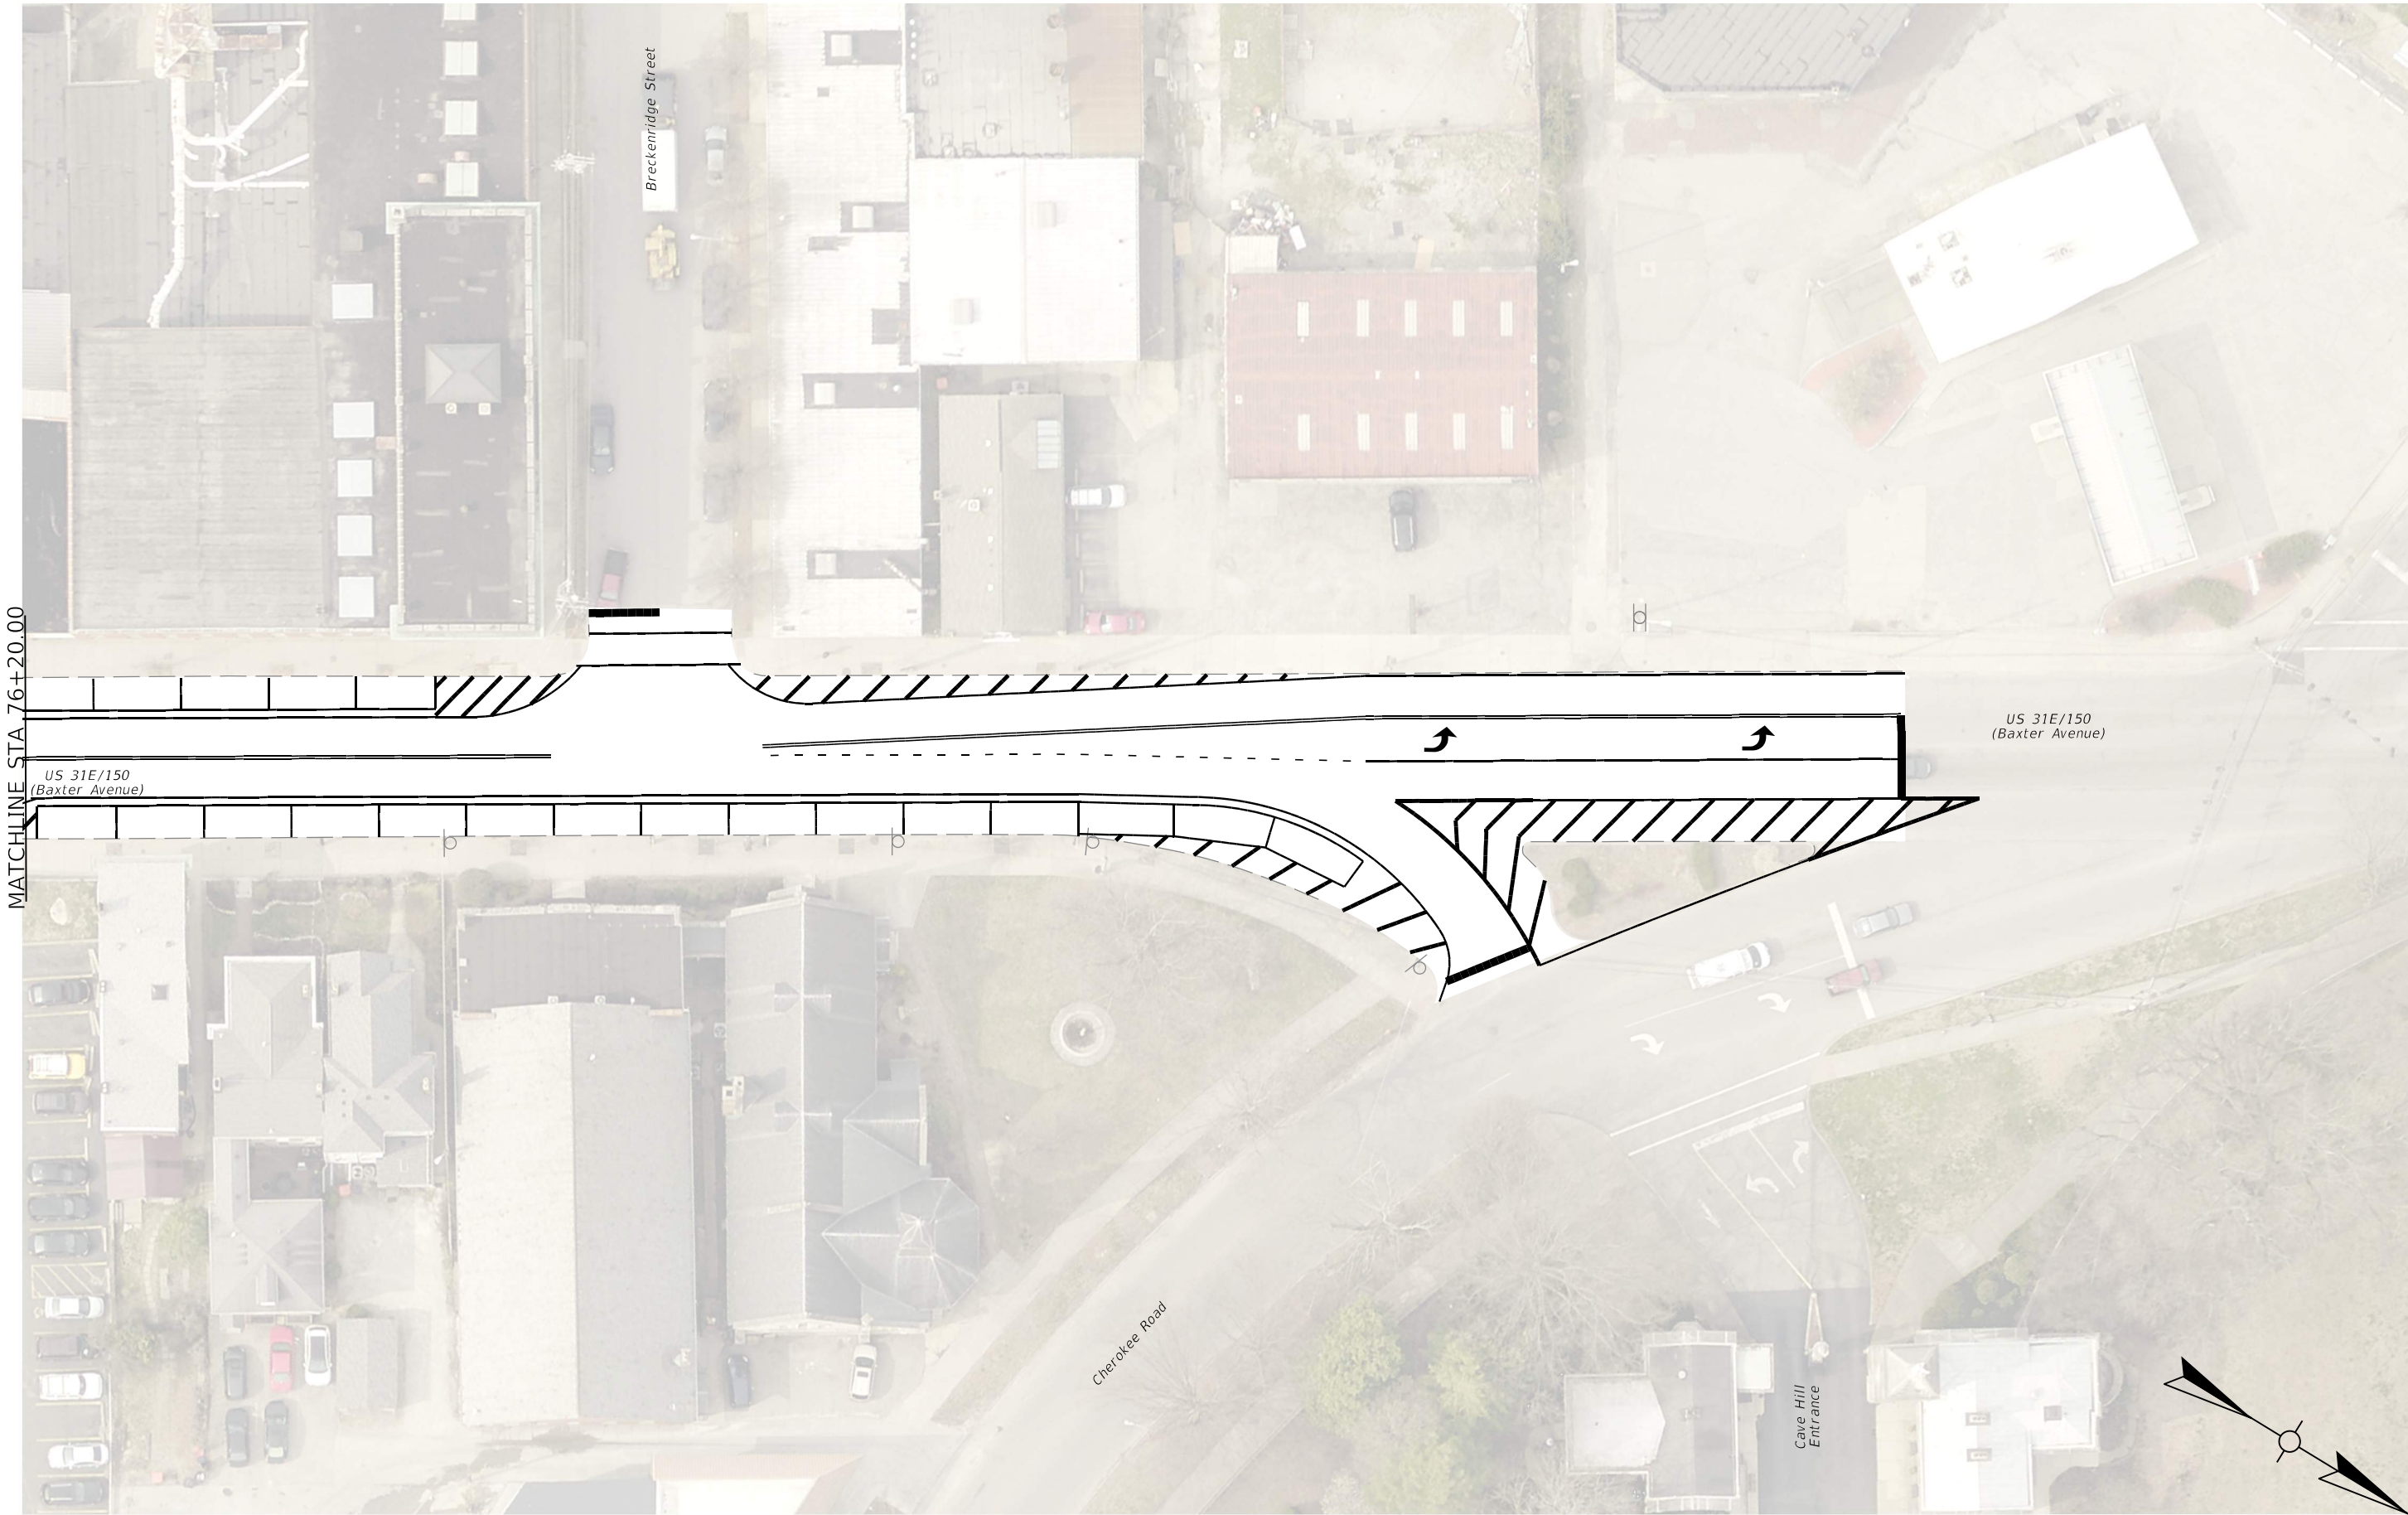


COMMONWEALTH OF KENTUCKY
DEPARTMENT OF HIGHWAYS




DRAWING TITLE: PAVEMENT MARKING PLAN SHEET

HORIZONTAL SCALE
SCALE: 1" = 20'

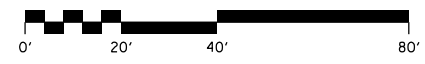

STA 76+20 TO 81+66.19

ITEM NO. 05-09030.00	COUNTY OF JEFFERSON
SHEET NO. T016	

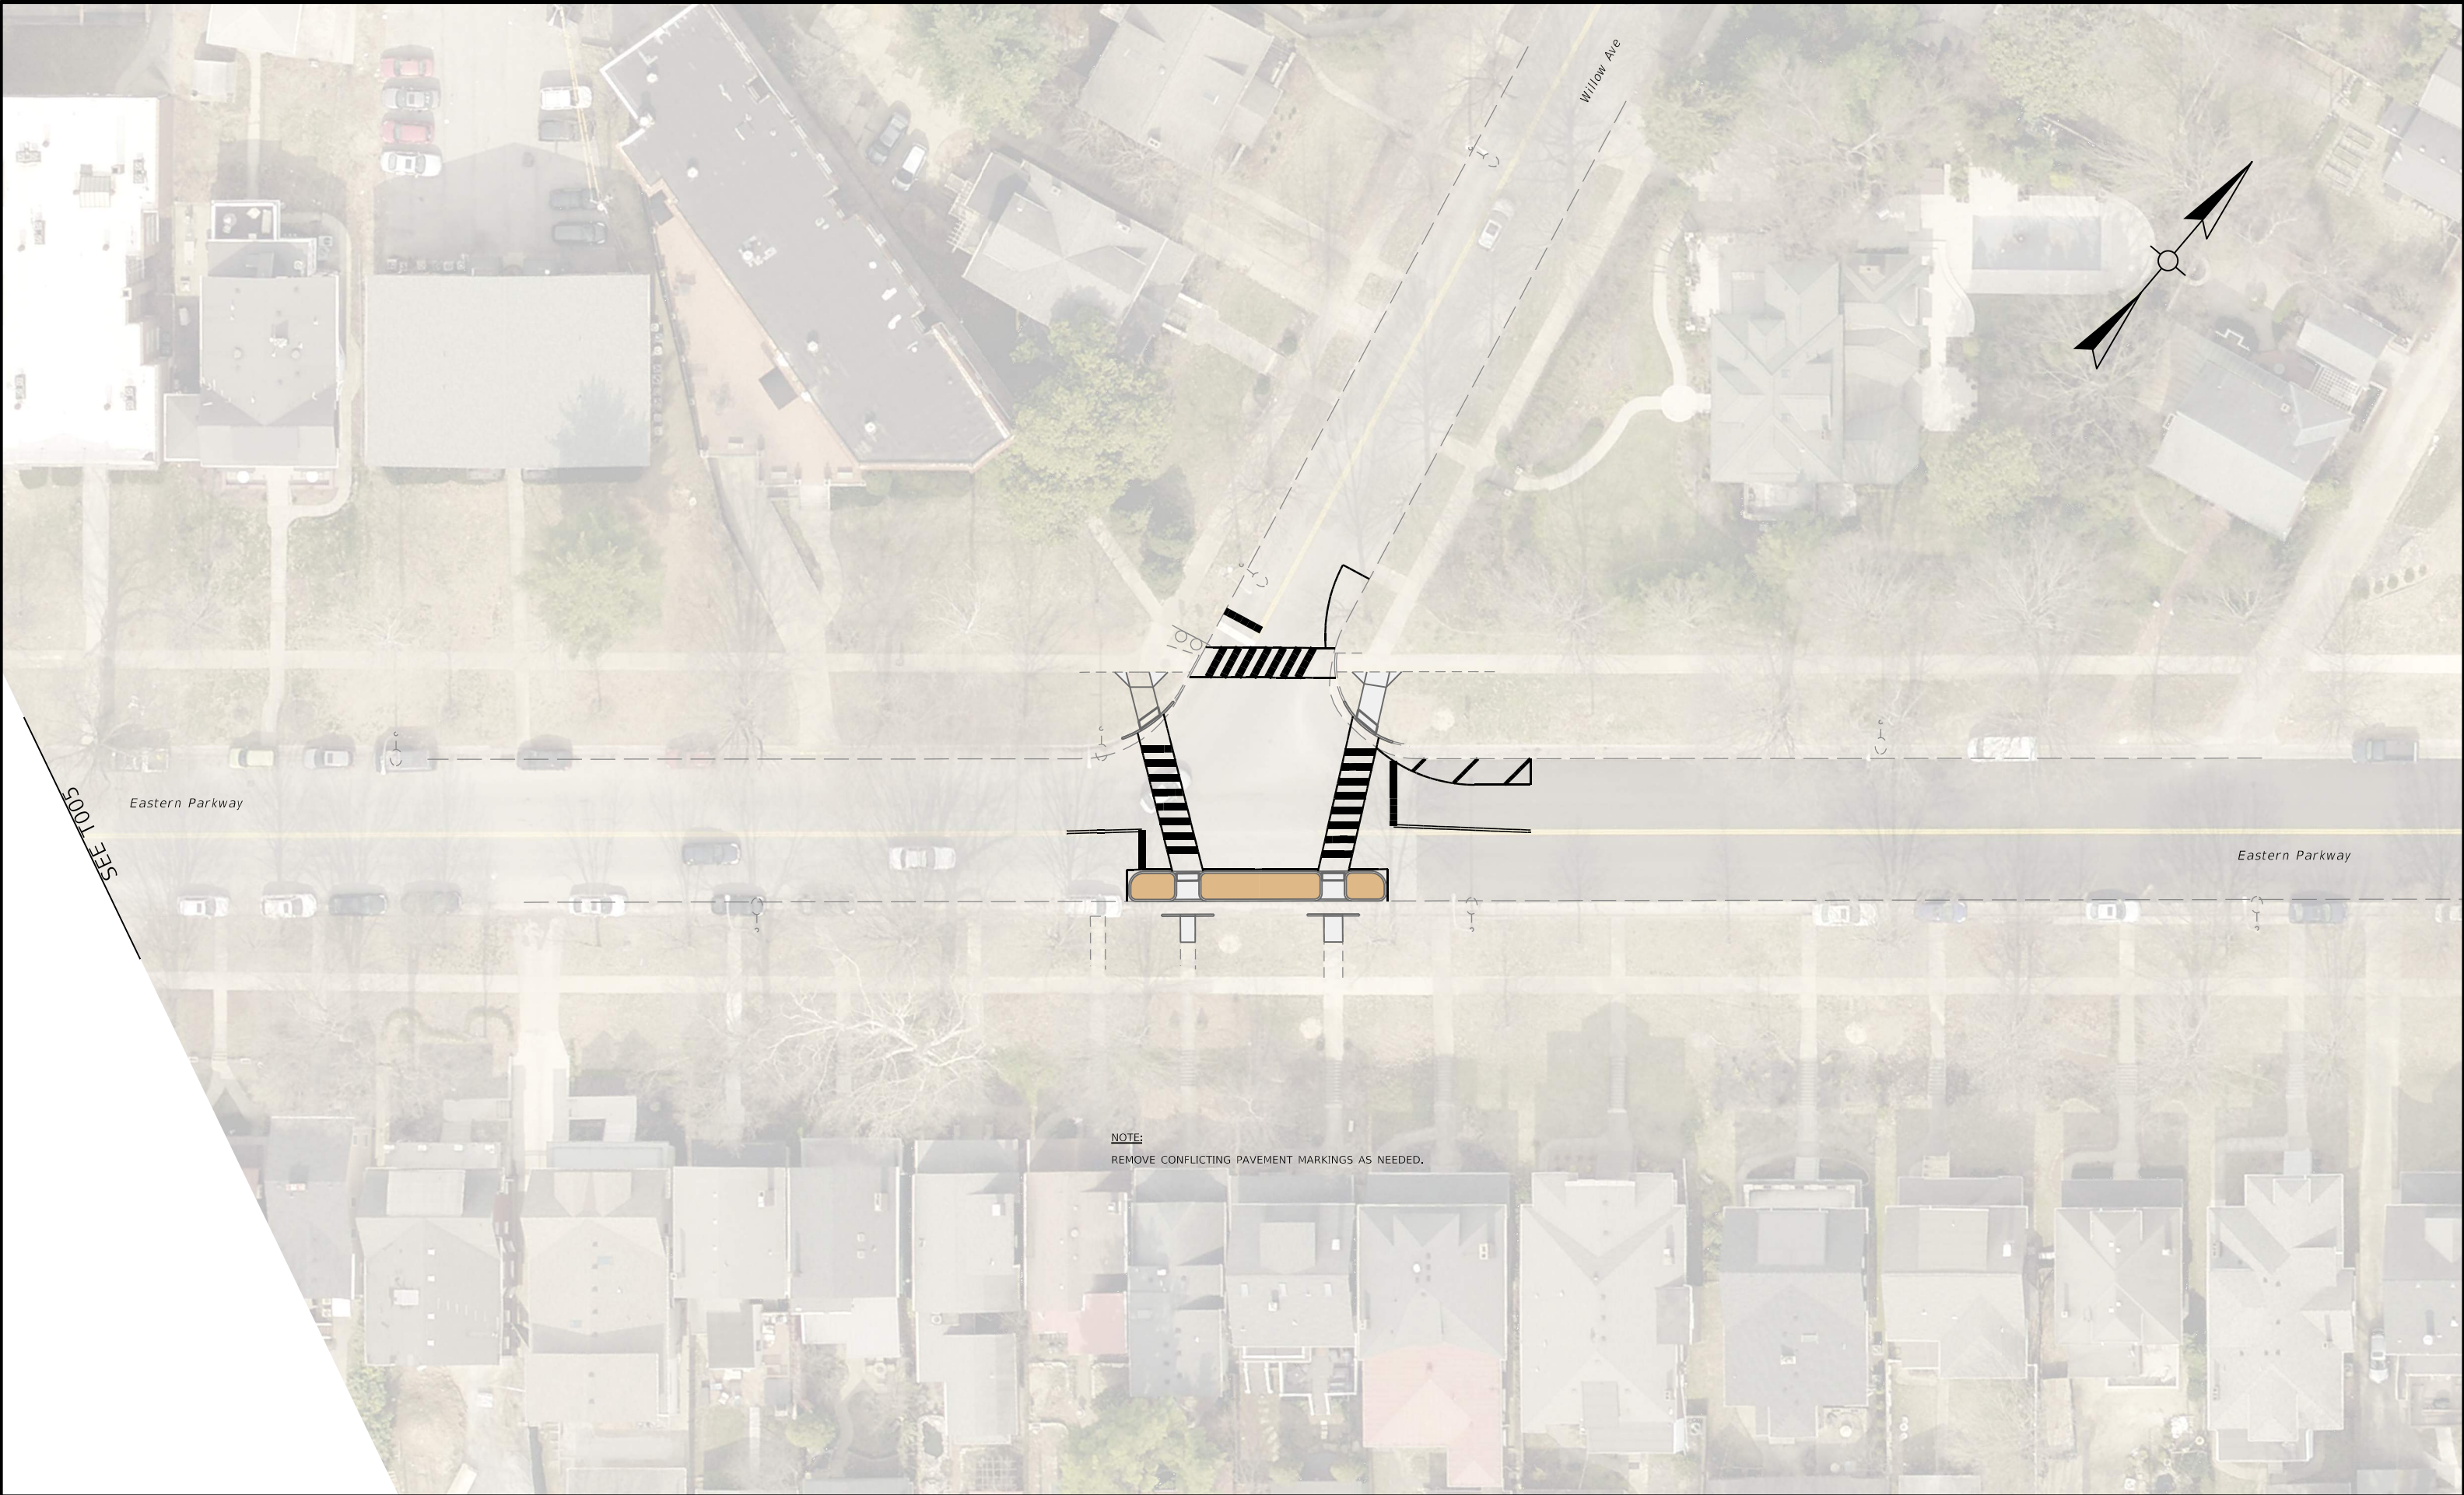

NOTE:
REMOVE CONFLICTING PAVEMENT MARKINGS AS NEEDED.